

Firm registration number
F 15222
Automation Engineering

**JRF
ASSOCIATES**


3620 Winding Way
Round Rock Texas 78664
512-970-9478 Ph

LANDMARK DOUBLE CREEK
AUSTIN PHASE II TEXAS



BUILDING TYPE I FRONT ELEVATION - MEP

1/8" = 1'-0"

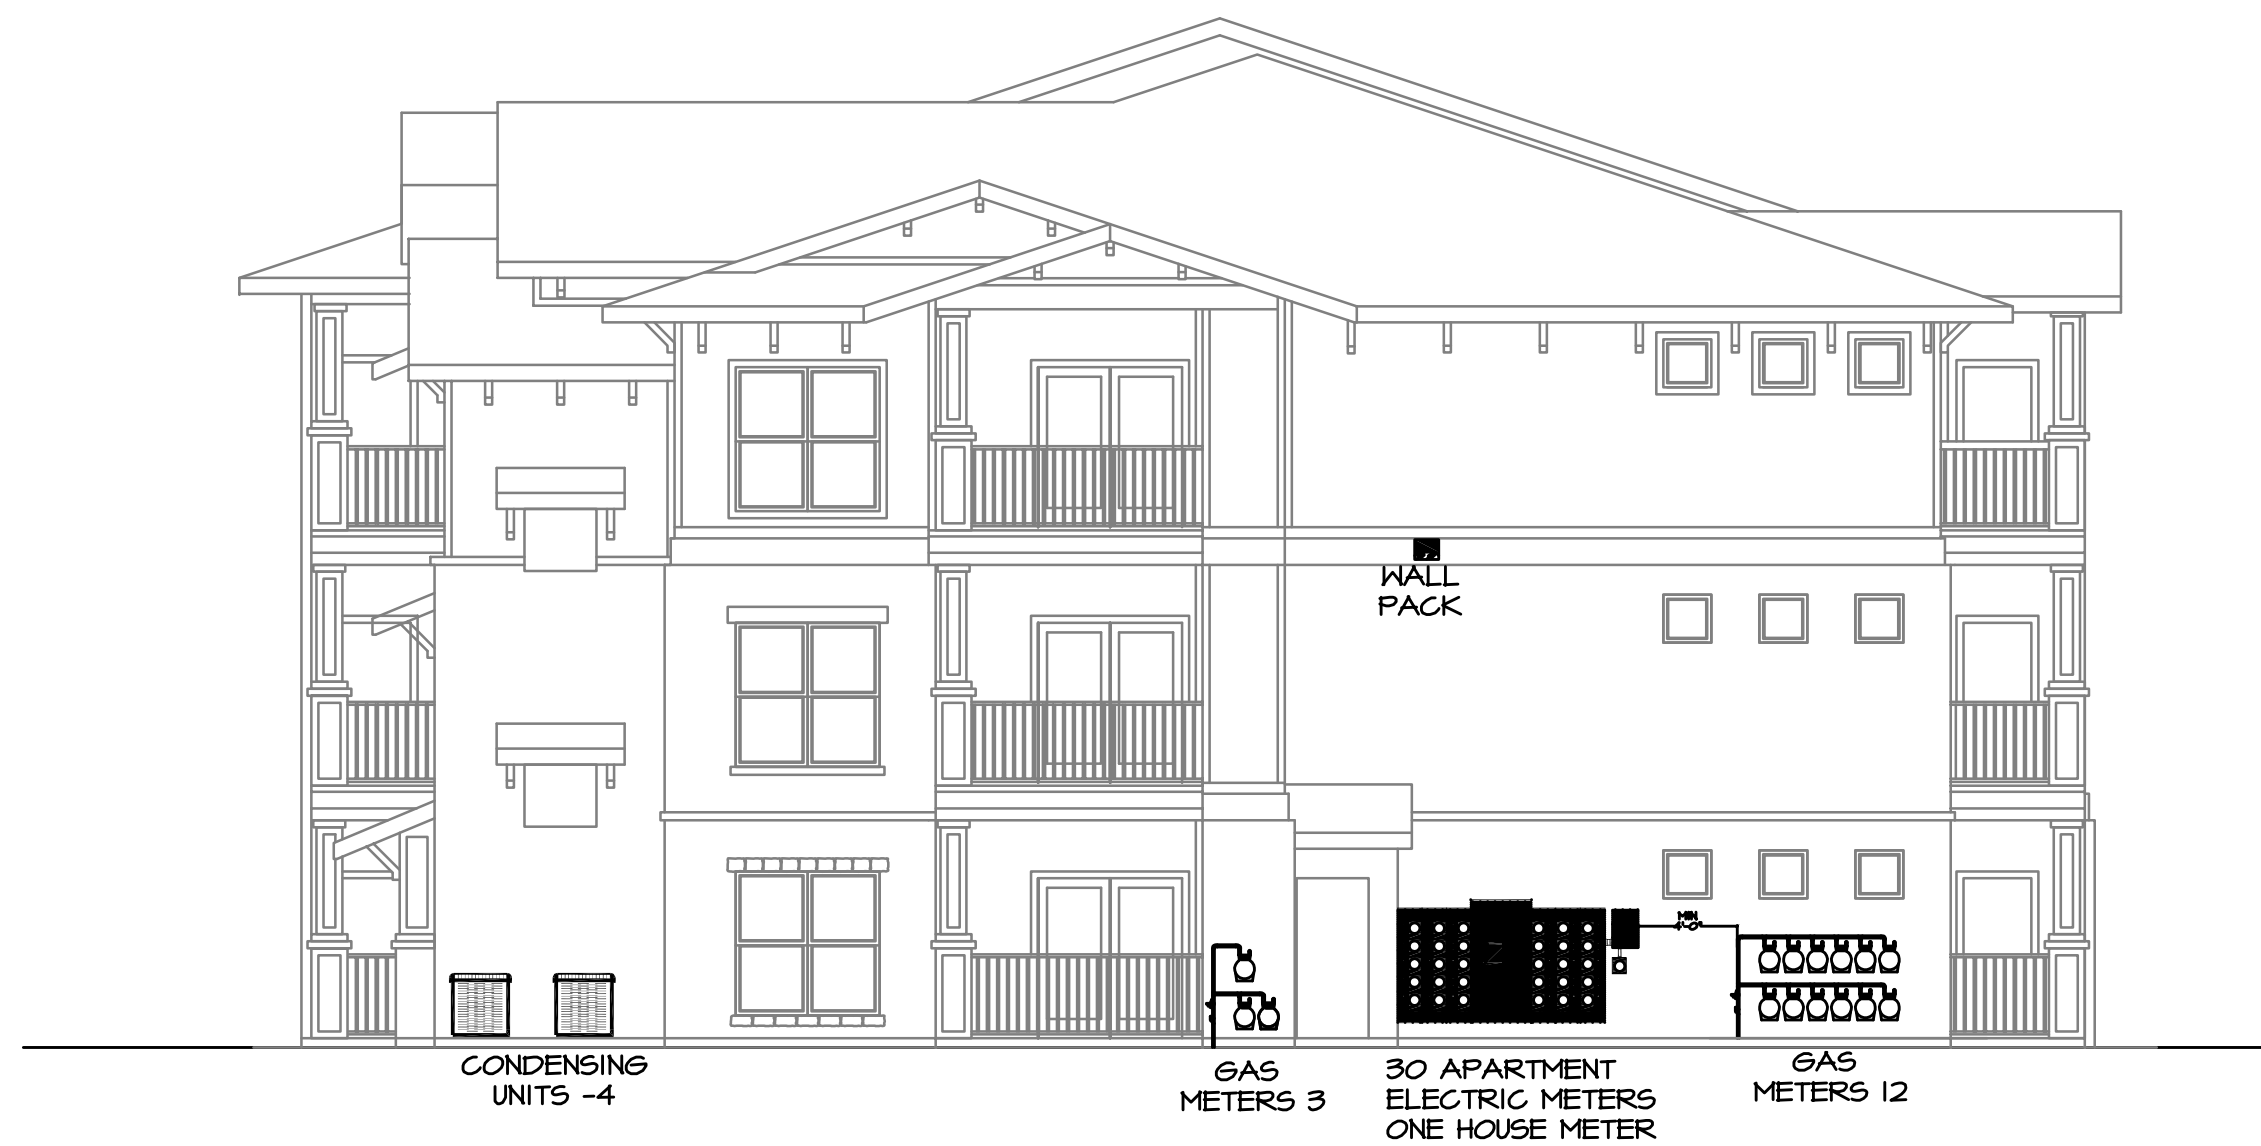

BUILDING TYPE I RIGHT ELEVATION - MEP

1/8" = 1'-0"



BUILDING TYPE I LEFT ELEVATION - MEP

1/8" = 1'-0"



BUILDING TYPE I REAR ELEVATION - MEP

1/8" = 1'-0"

OWN BY JRF ASSOCIATES
ALL RIGHTS RESERVED.
THE DESIGN SHOWN HEREIN ARE THE SOLE
PROPERTY OF JRF ASSOCIATES AND MAY NOT BE
REPRODUCED IN ANY FORM WITHOUT WRITTEN
PERMISSION. ALL DESIGNS ARE BASED ON THE
INFORMATION FROM OTHERS AND TO BE USED
ON PHASE II ONLY.

PROJECT NUMBER

1242014

SCALE

1" = 40'

ISSUE DATE

05-09-2014

SHEET NUMBER

MEP1



Firm registration number
F 15222
Automation Engineering

**JRF
ASSOCIATES**

3620 Winding Way
Round Rock Texas 78664
512-970-9478 Ph

LANDMARK DOUBLE CREEK
PHASE II
AUSTIN TEXAS



BUILDING TYPE II FRONT ELEVATION - MEP
1/8" = 1'-0"



BUILDING TYPE II RIGHT ELEVATION - MEP
1/8" = 1'-0"



BUILDING TYPE II LEFT ELEVATION - MEP
1/8" = 1'-0"



BUILDING TYPE II REAR ELEVATION - MEP
1/8" = 1'-0"

OWN BY JRF ASSOCIATES
ALL RIGHTS RESERVED.
THE DESIGN SHOWN HEREIN ARE THE SOLE
PROPERTY OF JRF ASSOCIATES AND MAY NOT BE
REPRODUCED IN ANY FORM WITHOUT WRITTEN
PERMISSION. ALL DESIGNS ARE BASED ON THE
INFORMATION FROM OTHERS AND TO BE USED
ON PHASE II ONLY.

PROJECT NUMBER
1242014

SCALE
1" = 40'

ISSUE DATE
05-09-2014

SHEET NUMBER

MEP2



Firm registration number
F 15222
Automation Engineering

**JRF
ASSOCIATES**

3620 Winding Way
Round Rock Texas 78664
512-970-9478 Ph

LANDMARK DOUBLE CREEK
AUSTIN PHASE II TEXAS



BUILDING TYPE III FRONT ELEVATION - MEP

1/8" = 1'-0"



BUILDING TYPE III RIGHT ELEVATION - MEP

1/8" = 1'-0"



BUILDING TYPE III LEFT ELEVATION - MEP

1/8" = 1'-0"



BUILDING TYPE III REAR ELEVATION - MEP

1/8" = 1'-0"

OWN BY JRF ASSOCIATES
ALL RIGHTS RESERVED.
THE DESIGN SHOWN HEREIN ARE THE SOLE
PROPERTY OF JRF ASSOCIATES AND MAY NOT BE
REPRODUCED IN ANY FORM WITHOUT WRITTEN
PERMISSION. ALL DESIGNS ARE BASED ON THE
INFORMATION FROM OTHERS AND TO BE USED
ON PHASE II ONLY.

PROJECT NUMBER

1242014

SCALE


1" = 40'

ISSUE DATE

05-09-2014

SHEET NUMBER

MEP3

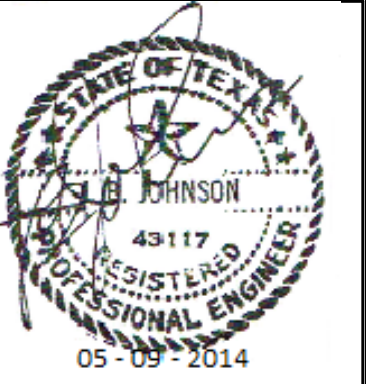

Firm registration number
F 15222
Automation Engineering

**JRF
ASSOCIATES**

3620 Winding Way
Round Rock Texas 78664
512-970-9478 Ph

LANDMARK DOUBLE CREEK
AUSTIN PHASE II TEXAS



BUILDING TYPE IV FRONT ELEVATION - MEP

1/8" = 1'-0"



BUILDING TYPE IV RIGHT ELEVATION - MEP

1/8" = 1'-0"



BUILDING TYPE IV LEFT ELEVATION - MEP

1/8" = 1'-0"



BUILDING TYPE IV REAR ELEVATION - MEP

1/8" = 1'-0"

OWN BY JRF ASSOCIATES
ALL RIGHTS RESERVED.
THE DESIGN SHOWN HEREIN ARE THE SOLE
PROPERTY OF JRF ASSOCIATES AND MAY NOT BE
REPRODUCED IN ANY FORM WITHOUT WRITTEN
PERMISSION. ALL DESIGNS ARE BASED ON THE
INFORMATION FROM OTHERS AND TO BE USED
ON PHASE II ONLY.

PROJECT NUMBER

1242014

SCALE

1" = 40'

ISSUE DATE

05-09-2014

SHEET NUMBER

MEP4