



06-12-2014
Firm registration number
F-15222
Automation Engineering

JRF ASSOCIATES

3620 Winding Way
Round Rock Texas 78664
512-970-9478 Ph

TEXAS

LANDMARK GRANDVIEW

SAN ANTONIO

© 2014 BY JRF ASSOCIATES
ALL RIGHTS RESERVED.
THE DESIGN(S) SHOWN HEREIN ARE THE SOLE
PROPERTY OF JRF ASSOCIATES AND MAY NOT BE
REPRODUCED OR TRANSMITTED IN ANY FORM OR
BY ANY MEANS, ELECTRONIC OR MECHANICAL,
WITHOUT PERMISSION. ALL DESIGN ARE BASED ON THE
INFORMATION FROM OTHERS AND TO BE USED
ON LANDMARK SAN ANTONIO APARTMENTS

PROJECT NUMBER
1322013
SCALE
NTS
ISSUE DATE
CONSTRUCTION SET
10-08-2014

SHEET NUMBER
MEP
1



BUILDING 1 FRONT ELEVATION

NTS



BUILDING 1 LEFT ELEVATION

NTS



06-12-2014
Firm registration number
F-15222
Automation Engineering

JRF
ASSOCIATES

3620 Winding Way
Round Rock Texas 78664
512-970-9478 Ph

TEXAS

LANDMARK GRANDVIEW

SAN ANTONIO

©2014 BY JRF ASSOCIATES
ALL RIGHTS RESERVED.
THE DESIGNS DEPICTED HEREIN ARE THE SOLE
PROPERTY OF JRF ASSOCIATES AND MAY NOT BE
REPRODUCED OR TRANSMITTED IN ANY
PERMISSION. ALL DESIGNS ARE BASED ON THE
INFORMATION FROM OTHERS AND TO BE USED
ON LANDMARK SAN ANTONIO APARTMENTS

PROJECT NUMBER
1322013

SCALE
NTS

ISSUE DATE
CONSTRUCTION SET
10-08-2014

SHEET NUMBER

MEP

1.1



BUILDING 1 RIGHT ELEVATION

NTS



BUILDING 1 REAR ELEVATION

NTS



Firm registration number
F-15222
Automation Engineering

JRF ASSOCIATES

3620 Winding Way
Round Rock Texas 78664
512-970-9478 Ph

TEXAS

LANDMARK GRANDVIEW

SAN ANTONIO

© 2014 BY JRF ASSOCIATES
ALL RIGHTS RESERVED.
THE DESIGN(S) DEPICTED HEREIN ARE THE SOLE
PROPERTY OF JRF ASSOCIATES AND MAY NOT BE
REPRODUCED OR TRANSMITTED IN ANY FORM OR
BY ANY MEANS, ELECTRONIC OR MECHANICAL,
WITHOUT THE WRITTEN PERMISSION. ALL DESIGN ARE BASED ON THE
INFORMATION FROM OTHERS AND TO BE USED
ON LANDMARK SAN ANTONIO APARTMENTS


PROJECT NUMBER
1322013
SCALE
1/8" = 1' - 0"
ISSUE DATE
CONSTRUCTION SET
10-08-2014

SHEET NUMBER
MEP
2



BUILDING 2 FRONT ELEVATION

NTS

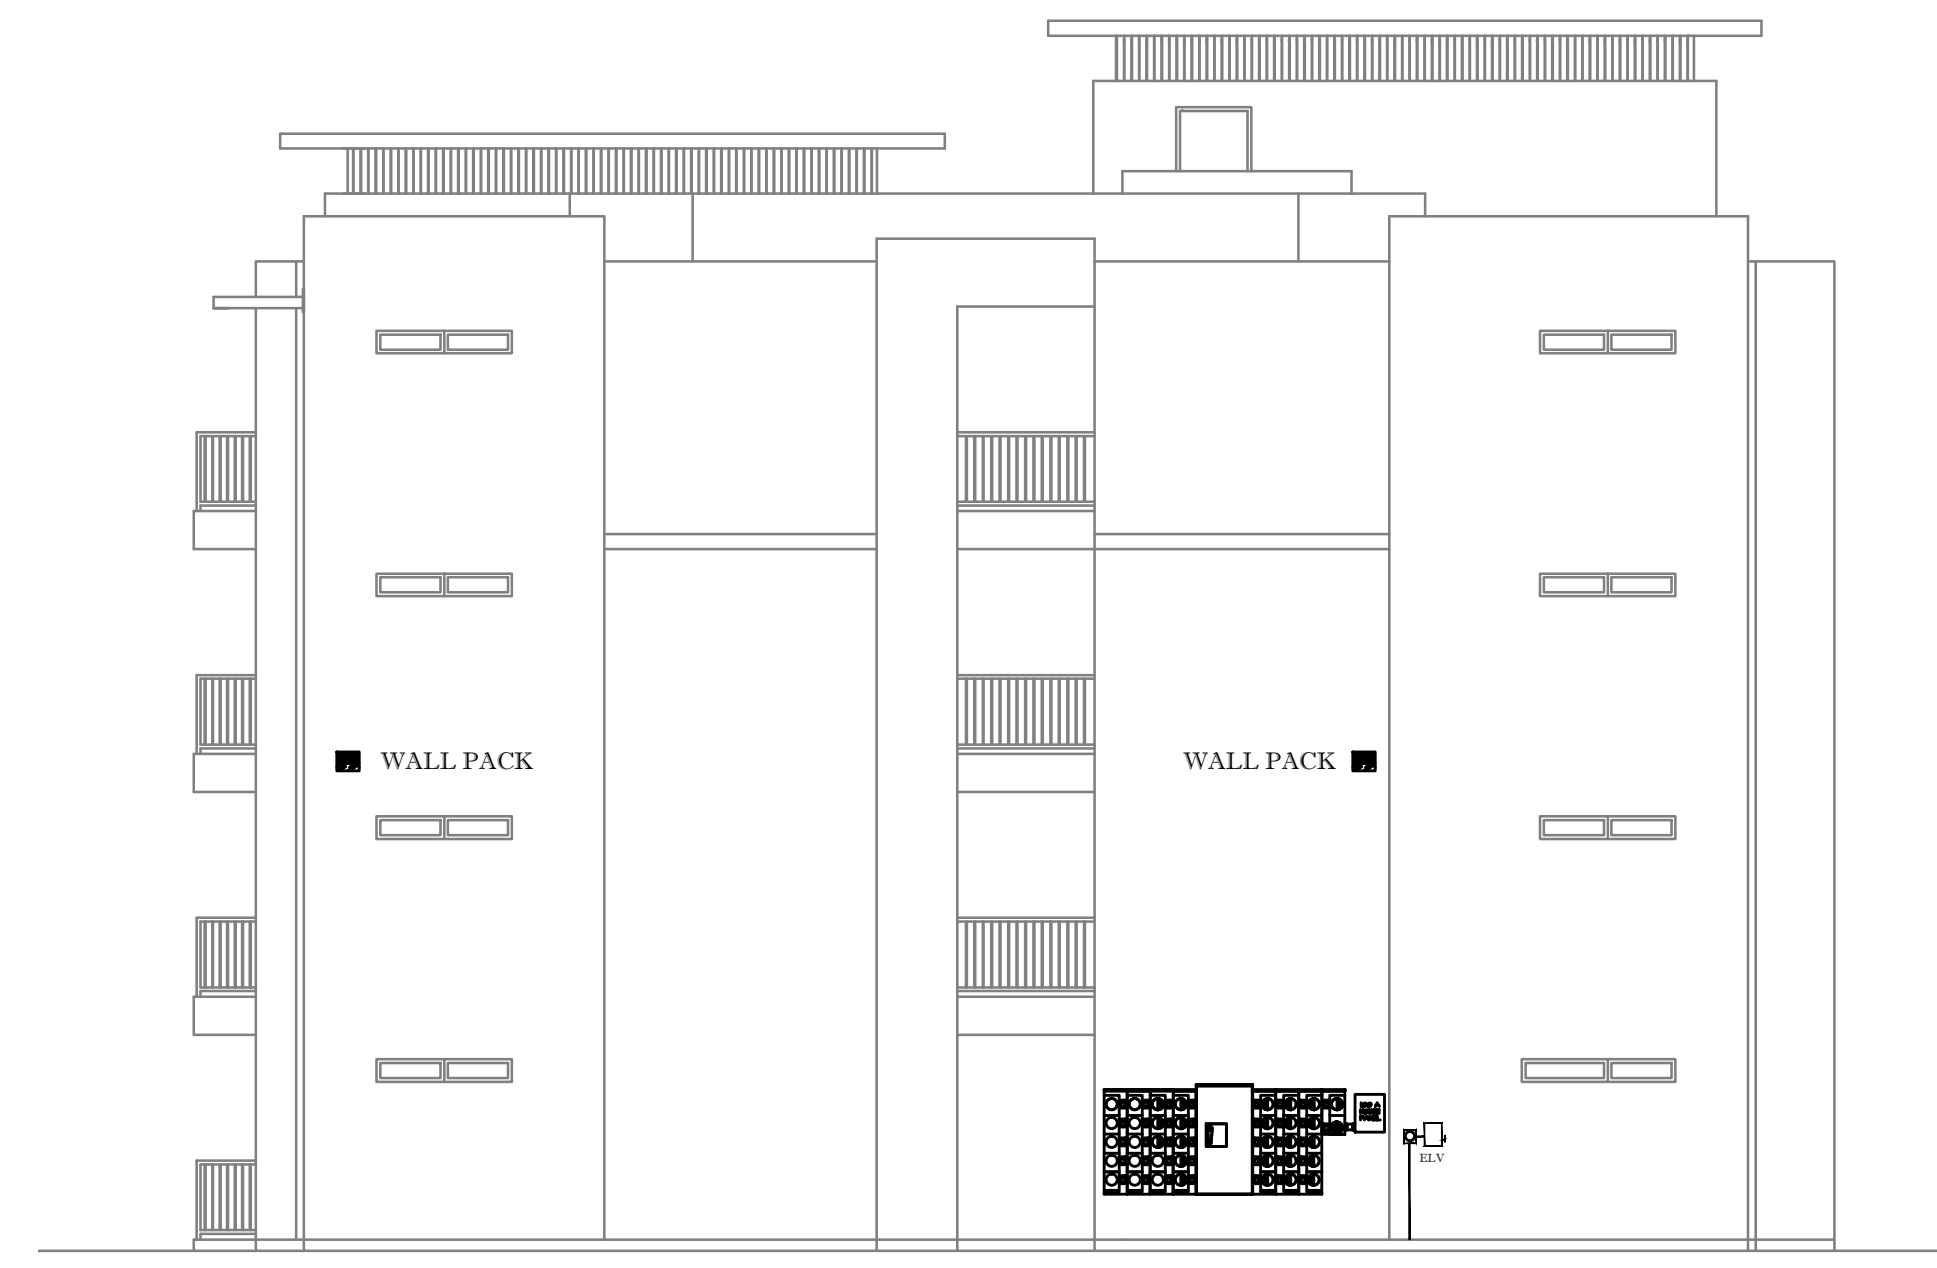

BUILDING 2 LEFT ELEVATION

NTS



Firm registration number
F-15222
Automation Engineering

**JRF
ASSOCIATES**

3620 Winding Way
Round Rock Texas 78664
512-970-9478 Ph

TEXAS

LANDMARK GRANDVIEW

SAN ANTONIO


© 2014 BY JRF ASSOCIATES
ALL RIGHTS RESERVED.
THE DESIGN DIRECTED HEREIN ARE THE SOLE
PROPERTY OF JRF ASSOCIATES AND MAY NOT BE
REPRODUCED IN ANY MANNER WITHOUT THE
PERMISSION. ALL DESIGN ARE BASED ON THE
INFORMATION FROM OTHER SETS TO BE USED
ON LANDMARK SAN ANTONIO APARTMENTS

PROJECT NUMBER
1322013

SCALE
1/8" = 1' - 0"

ISSUE DATE
CONSTRUCTION SET
10-08-2014

SHEET NUMBER
MEP
2.1

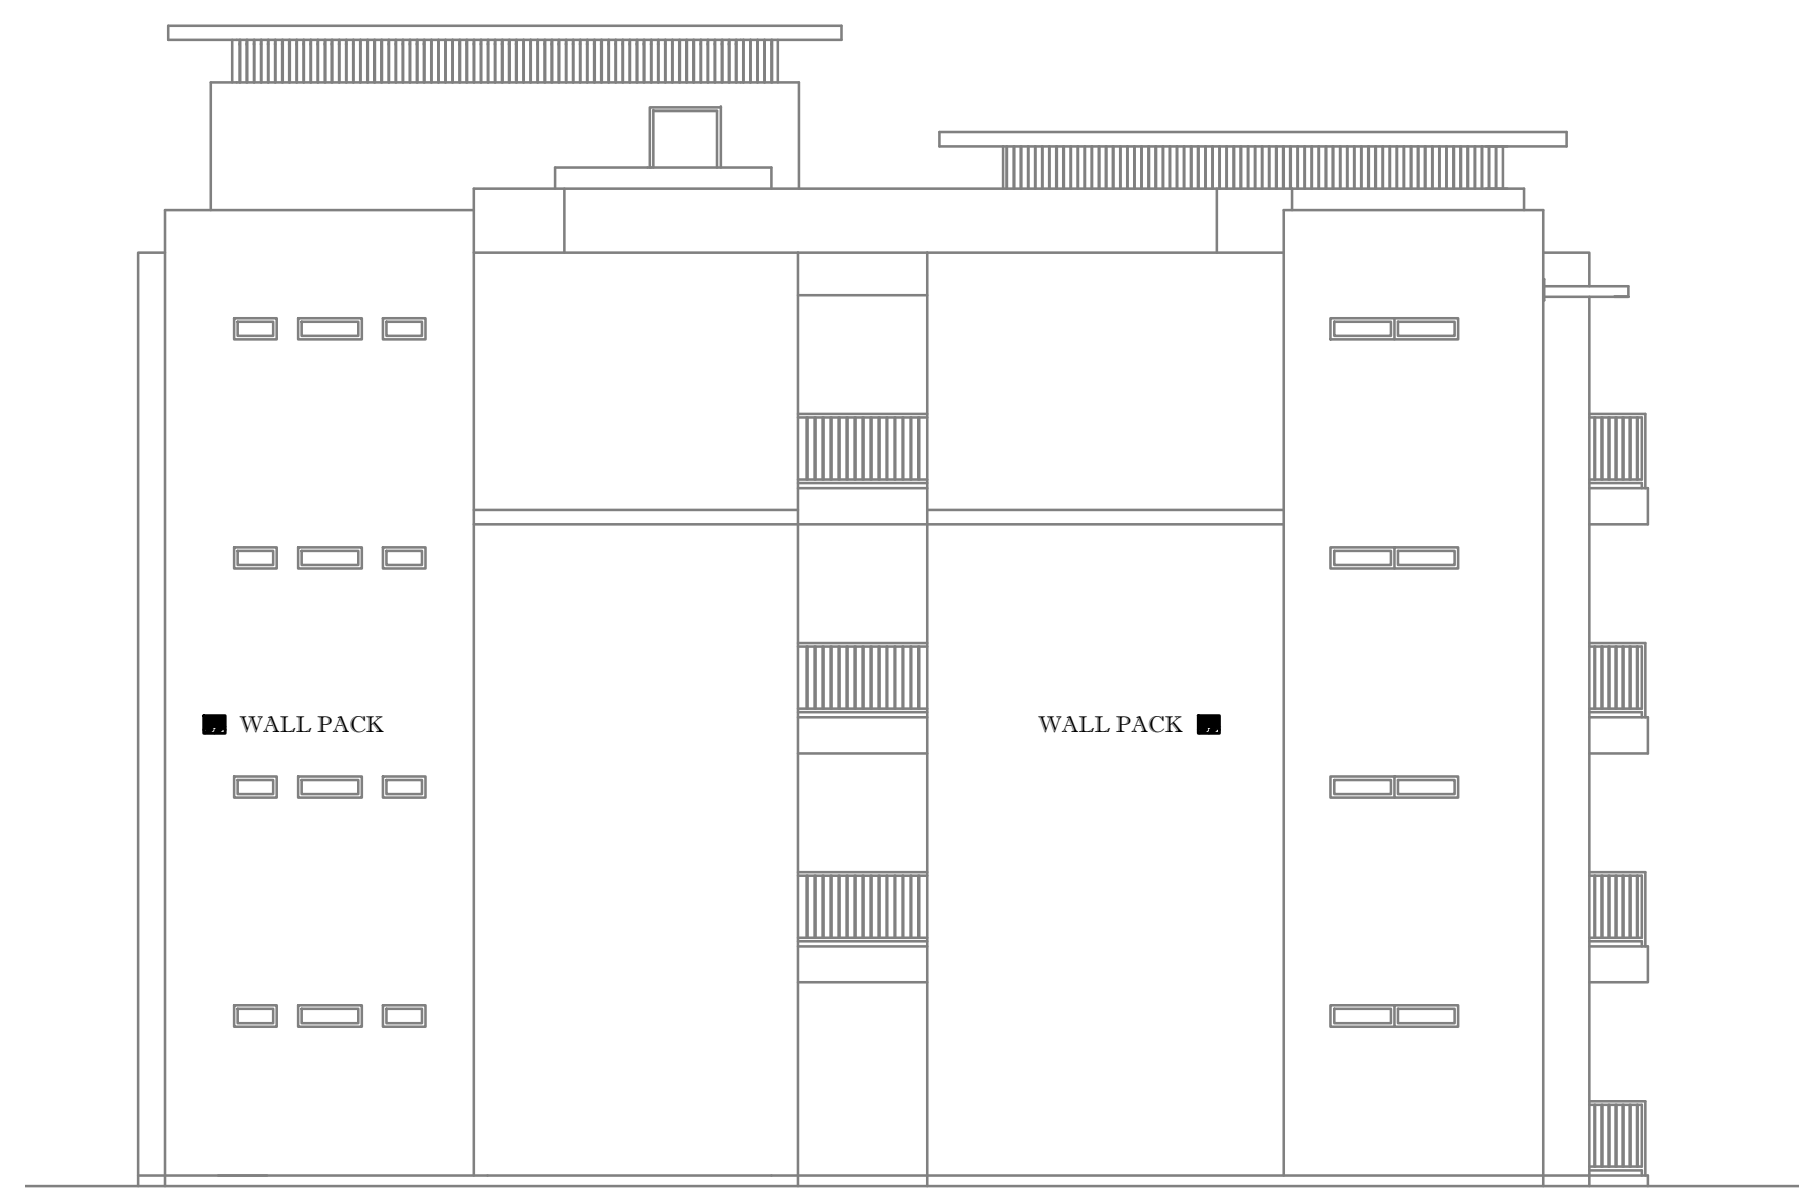

BUILDING 2 RIGHT ELEVATION

NTS



BUILDING 2 REAR ELEVATION

NTS



06-12-2014
Firm registration number
F-15222
Automation Engineering

JRF ASSOCIATES

3620 Winding Way
Round Rock Texas 78664
512-970-9478 Ph

TEXAS

LANDMARK GRANDVIEW

SAN ANTONIO

© 2014 BY JRF ASSOCIATES
ALL RIGHTS RESERVED.
THE DESIGN(S) DEPICTED HEREIN ARE THE SOLE
PROPERTY OF JRF ASSOCIATES AND MAY NOT BE
REPRODUCED OR TRANSMITTED IN ANY FORM OR
BY ANY MEANS, ELECTRONIC OR MECHANICAL,
WITHOUT THE WRITTEN PERMISSION. ALL DESIGN ARE BASED ON THE
INFORMATION FROM OTHERS AND TO BE USED
ON LANDMARK SAN ANTONIO APARTMENTS

PROJECT NUMBER
1322013
SCALE
1/8" = 1' - 0"
ISSUE DATE
CONSTRUCTION SET
10-08-2014

SHEET NUMBER
MEP
3



BUILDING 3 FRONT ELEVATION

NTS



BUILDING 3 LEFT ELEVATION

NTS



06-12-2014
Firm registration number
F-15222
Automation Engineering

**JRF
ASSOCIATES**

3620 Winding Way
Round Rock Texas 78664
512-970-9478 Ph

TEXAS

LANDMARK GRANDVIEW

SAN ANTONIO

© 2014 BY JRF ASSOCIATES
ALL RIGHTS RESERVED.
THE DESIGN SHOWN HEREIN ARE THE SOLE
PROPERTY OF JRF ASSOCIATES AND MAY NOT BE
REPRODUCED OR TRANSMITTED IN ANY
FORM OR BY ANY MEANS, WITHOUT THE
PERMISSION. ALL DESIGN ARE BASED ON THE
INFORMATION FROM OTHER SETS TO BE USED
ON LANDMARK SAN ANTONIO APARTMENTS

PROJECT NUMBER
1322013

SCALE
1/8" = 1' - 0"

ISSUE DATE
CONSTRUCTION SET
10-08-2014

SHEET NUMBER

MEP

3.1



BUILDING 3 RIGHT ELEVATION

NTS



BUILDING 3 REAR ELEVATION

NTS



06-12-2014
Firm registration number
F-15222
Automation Engineering

JRF ASSOCIATES

3620 Winding Way
Round Rock Texas 78664
512-970-9478 Ph

TEXAS

LANDMARK GRANDVIEW

SAN ANTONIO

© 2014 BY JRF ASSOCIATES
ALL RIGHTS RESERVED.
THE DESIGN(S) SHOWN HEREIN ARE THE SOLE
PROPERTY OF JRF ASSOCIATES AND MAY NOT BE
REPRODUCED OR TRANSMITTED IN ANY FORM OR BY
PERMISSION. ALL DESIGN ARE BASED ON THE
INFORMATION FROM OTHERS AND TO BE USED
ON LANDMARK SAN ANTONIO APARTMENTS

PROJECT NUMBER
1322013
SCALE
1/8" = 1' - 0"
ISSUE DATE
CONSTRUCTION SET
10-08-2014

SHEET NUMBER
MEP
4



BUILDING 4 FRONT ELEVATION

NTS



BUILDING 4 LEFT ELEVATION

NTS



06-12-2014
Firm registration number
F-15222
Automation Engineering

**JRF
ASSOCIATES**

3620 Winding Way
Round Rock Texas 78664
512-970-9478 Ph

TEXAS

LANDMARK GRANDVIEW

SAN ANTONIO

© 2014 BY JRF ASSOCIATES
ALL RIGHTS RESERVED.
THE DESIGN DETECTED HEREIN ARE THE SOLE
PROPERTY OF JRF ASSOCIATES AND MAY NOT BE
REPRODUCED OR TRANSMITTED IN ANY FORM
WITHOUT EXPRESS WRITTEN PERMISSION. ALL DESIGN ARE BASED ON THE
INFORMATION FROM OTHERS AND TO BE USED
ON LANDMARK SAN ANTONIO APARTMENTS

PROJECT NUMBER
1322013

SCALE
1/8" = 1' - 0"

ISSUE DATE
CONSTRUCTION SET
10-08-2014

SHEET NUMBER

MEP

4.1



BUILDING 4 RIGHT ELEVATION

NTS



BUILDING 4 REAR ELEVATION

NTS



06-12-2014
Firm registration number
F-15222
Automation Engineering

JRF ASSOCIATES

3620 Winding Way
Round Rock Texas 78664
512-970-9478 Ph

TEXAS

LANDMARK GRANDVIEW

SAN ANTONIO

© 2014 BY JRF ASSOCIATES
ALL RIGHTS RESERVED.
THE DESIGN(S) DEPICTED HEREIN ARE THE SOLE
PROPERTY OF JRF ASSOCIATES AND MAY NOT BE
REPRODUCED OR TRANSMITTED IN ANY FORM OR
BY ANY MEANS, ELECTRONIC OR MECHANICAL,
WITHOUT THE WRITTEN PERMISSION. ALL DESIGN(S) ARE BASED ON THE
INFORMATION FROM OTHERS AND TO BE USED
ON LANDMARK SAN ANTONIO APARTMENTS

PROJECT NUMBER
1322013
SCALE
1/8" = 1' - 0"
ISSUE DATE
CONSTRUCTION SET
10-08-2014

SHEET NUMBER
MEP
5



BUILDING 5 FRONT ELEVATION

NTS



BUILDING 5 LEFT ELEVATION

NTS



06-12-2014
Firm registration number
F-15222
Automation Engineering

JRF ASSOCIATES

3620 Winding Way
Round Rock Texas 78664
512-970-9478 Ph

TEXAS

LANDMARK GRANDVIEW

SAN ANTONIO

© 2014 BY JRF ASSOCIATES
ALL RIGHTS RESERVED.
THE DESIGN, DRAWINGS, AND SPECIFICATIONS ARE THE SOLE
PROPERTY OF JRF ASSOCIATES AND MAY NOT BE
REPRODUCED OR TRANSMITTED IN ANY FORM OR BY ANY
MEANS, ELECTRONIC OR MECHANICAL, INCLUDING
PHOTOCOPYING, RECORDING, OR BY ANY INFORMATION
PERMISSION. ALL DESIGNS ARE BASED ON THE
INFORMATION FROM OTHER SETS TO BE USED
ON LANDMARK SAN ANTONIO APARTMENTS.

PROJECT NUMBER
1322013

SCALE
1/8" = 1' - 0"

ISSUE DATE
CONSTRUCTION SET
10-08-2014

SHEET NUMBER

MEP

5.1



BUILDING 5 RIGHT ELEVATION

NTS



BUILDING 5 REAR ELEVATION

NTS