

Structural Engineer
Viewtech Inc.
4205 Beltway Drive
Addison, Texas 75001
972.661.8187

MEP Engineer
Johnson Consulting Engineers, Inc.
2102 Blalock Drive
Suite 101
Austin, Texas 78758
512.990.9550

Civil Engineer
Longaro and Clarke
3839 Bee Caves Rd #150
Austin, TX 78746

Landscape Architect
-

Interior Designer
-

ISSUANCES		
1	SCHEMATIC DESIGN	10.06.14

REVISIONS		
No.	Description	Date
1	Questions	12.15.2014

a multifamily project for




Lamar Flats
South Lamar Street, Austin, TX

Garage Level 1 - Area A DC Plan

Project Number	2014.222
Date	01.20.2015
Drawn By	CCW
Checked By	VL

S200.1A


Scale 1/8" = 1'-0"

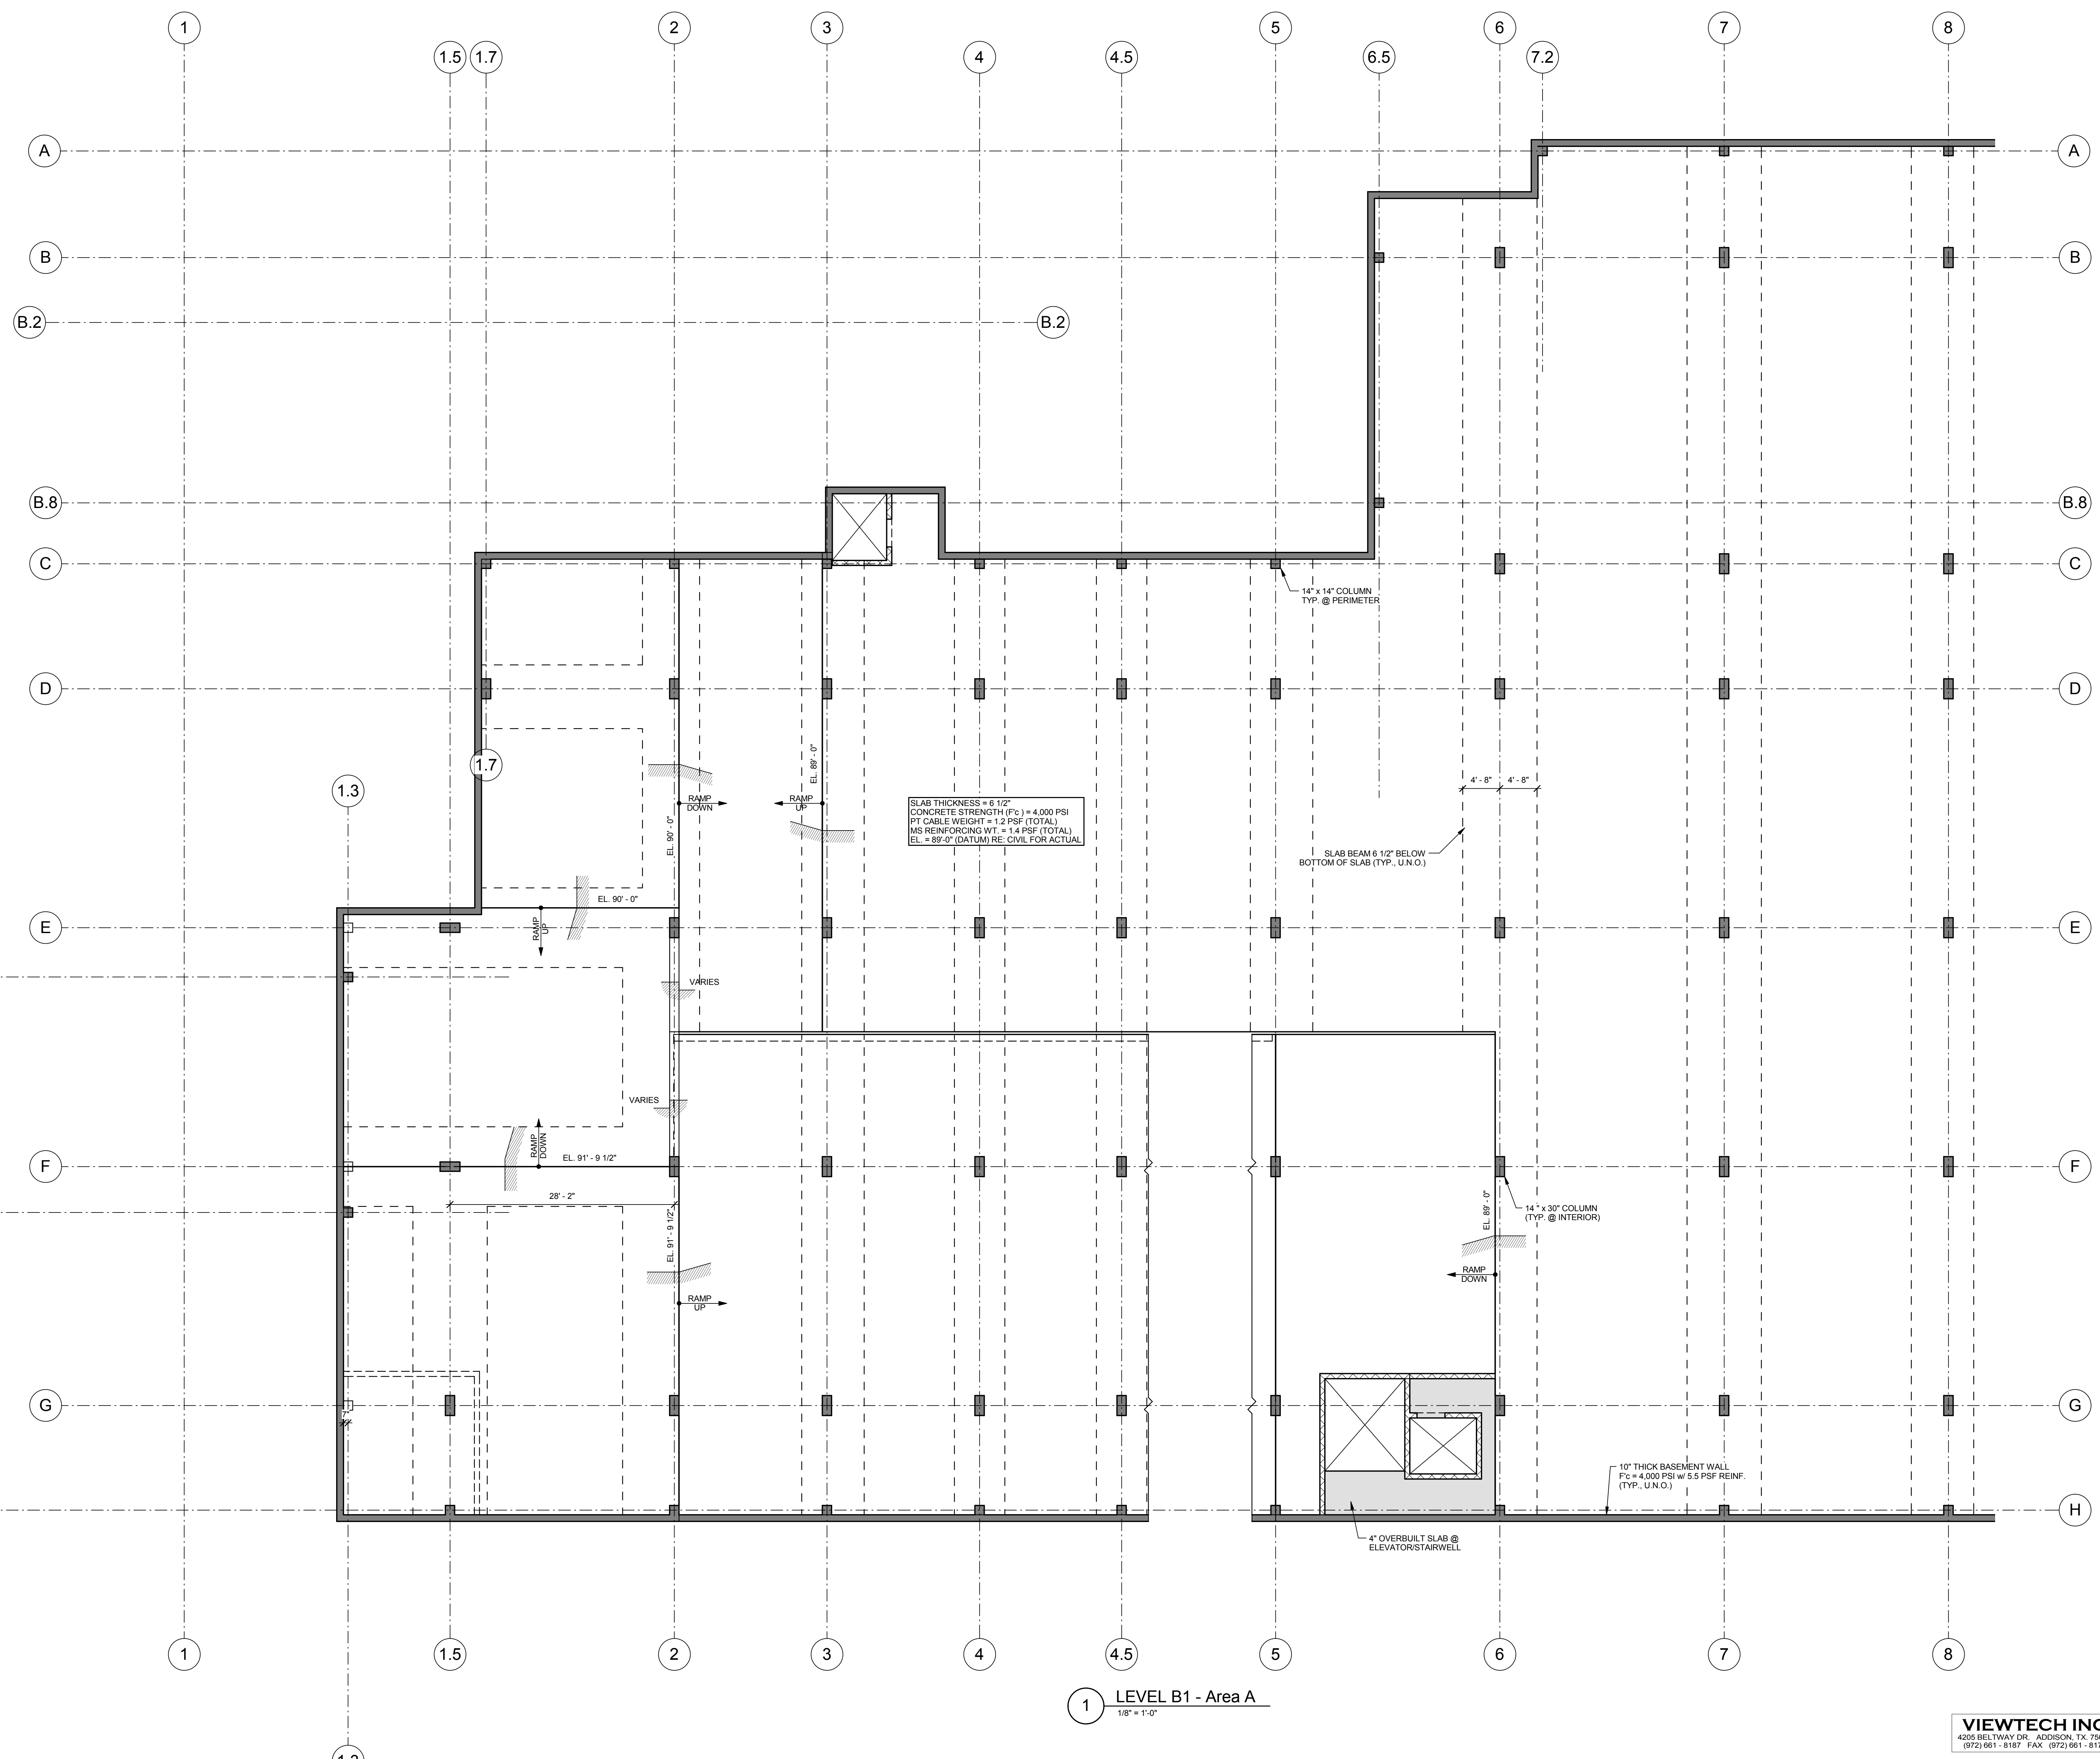

1 LEVEL B1 - Area A
1/8" = 1'-0"

VIEWTECH INC.
4205 BELTWAY DR., ADDISON, TX, 75001
(972) 661-8187 FAX (972) 661-8172

1/20/2015 6:41:46 PM

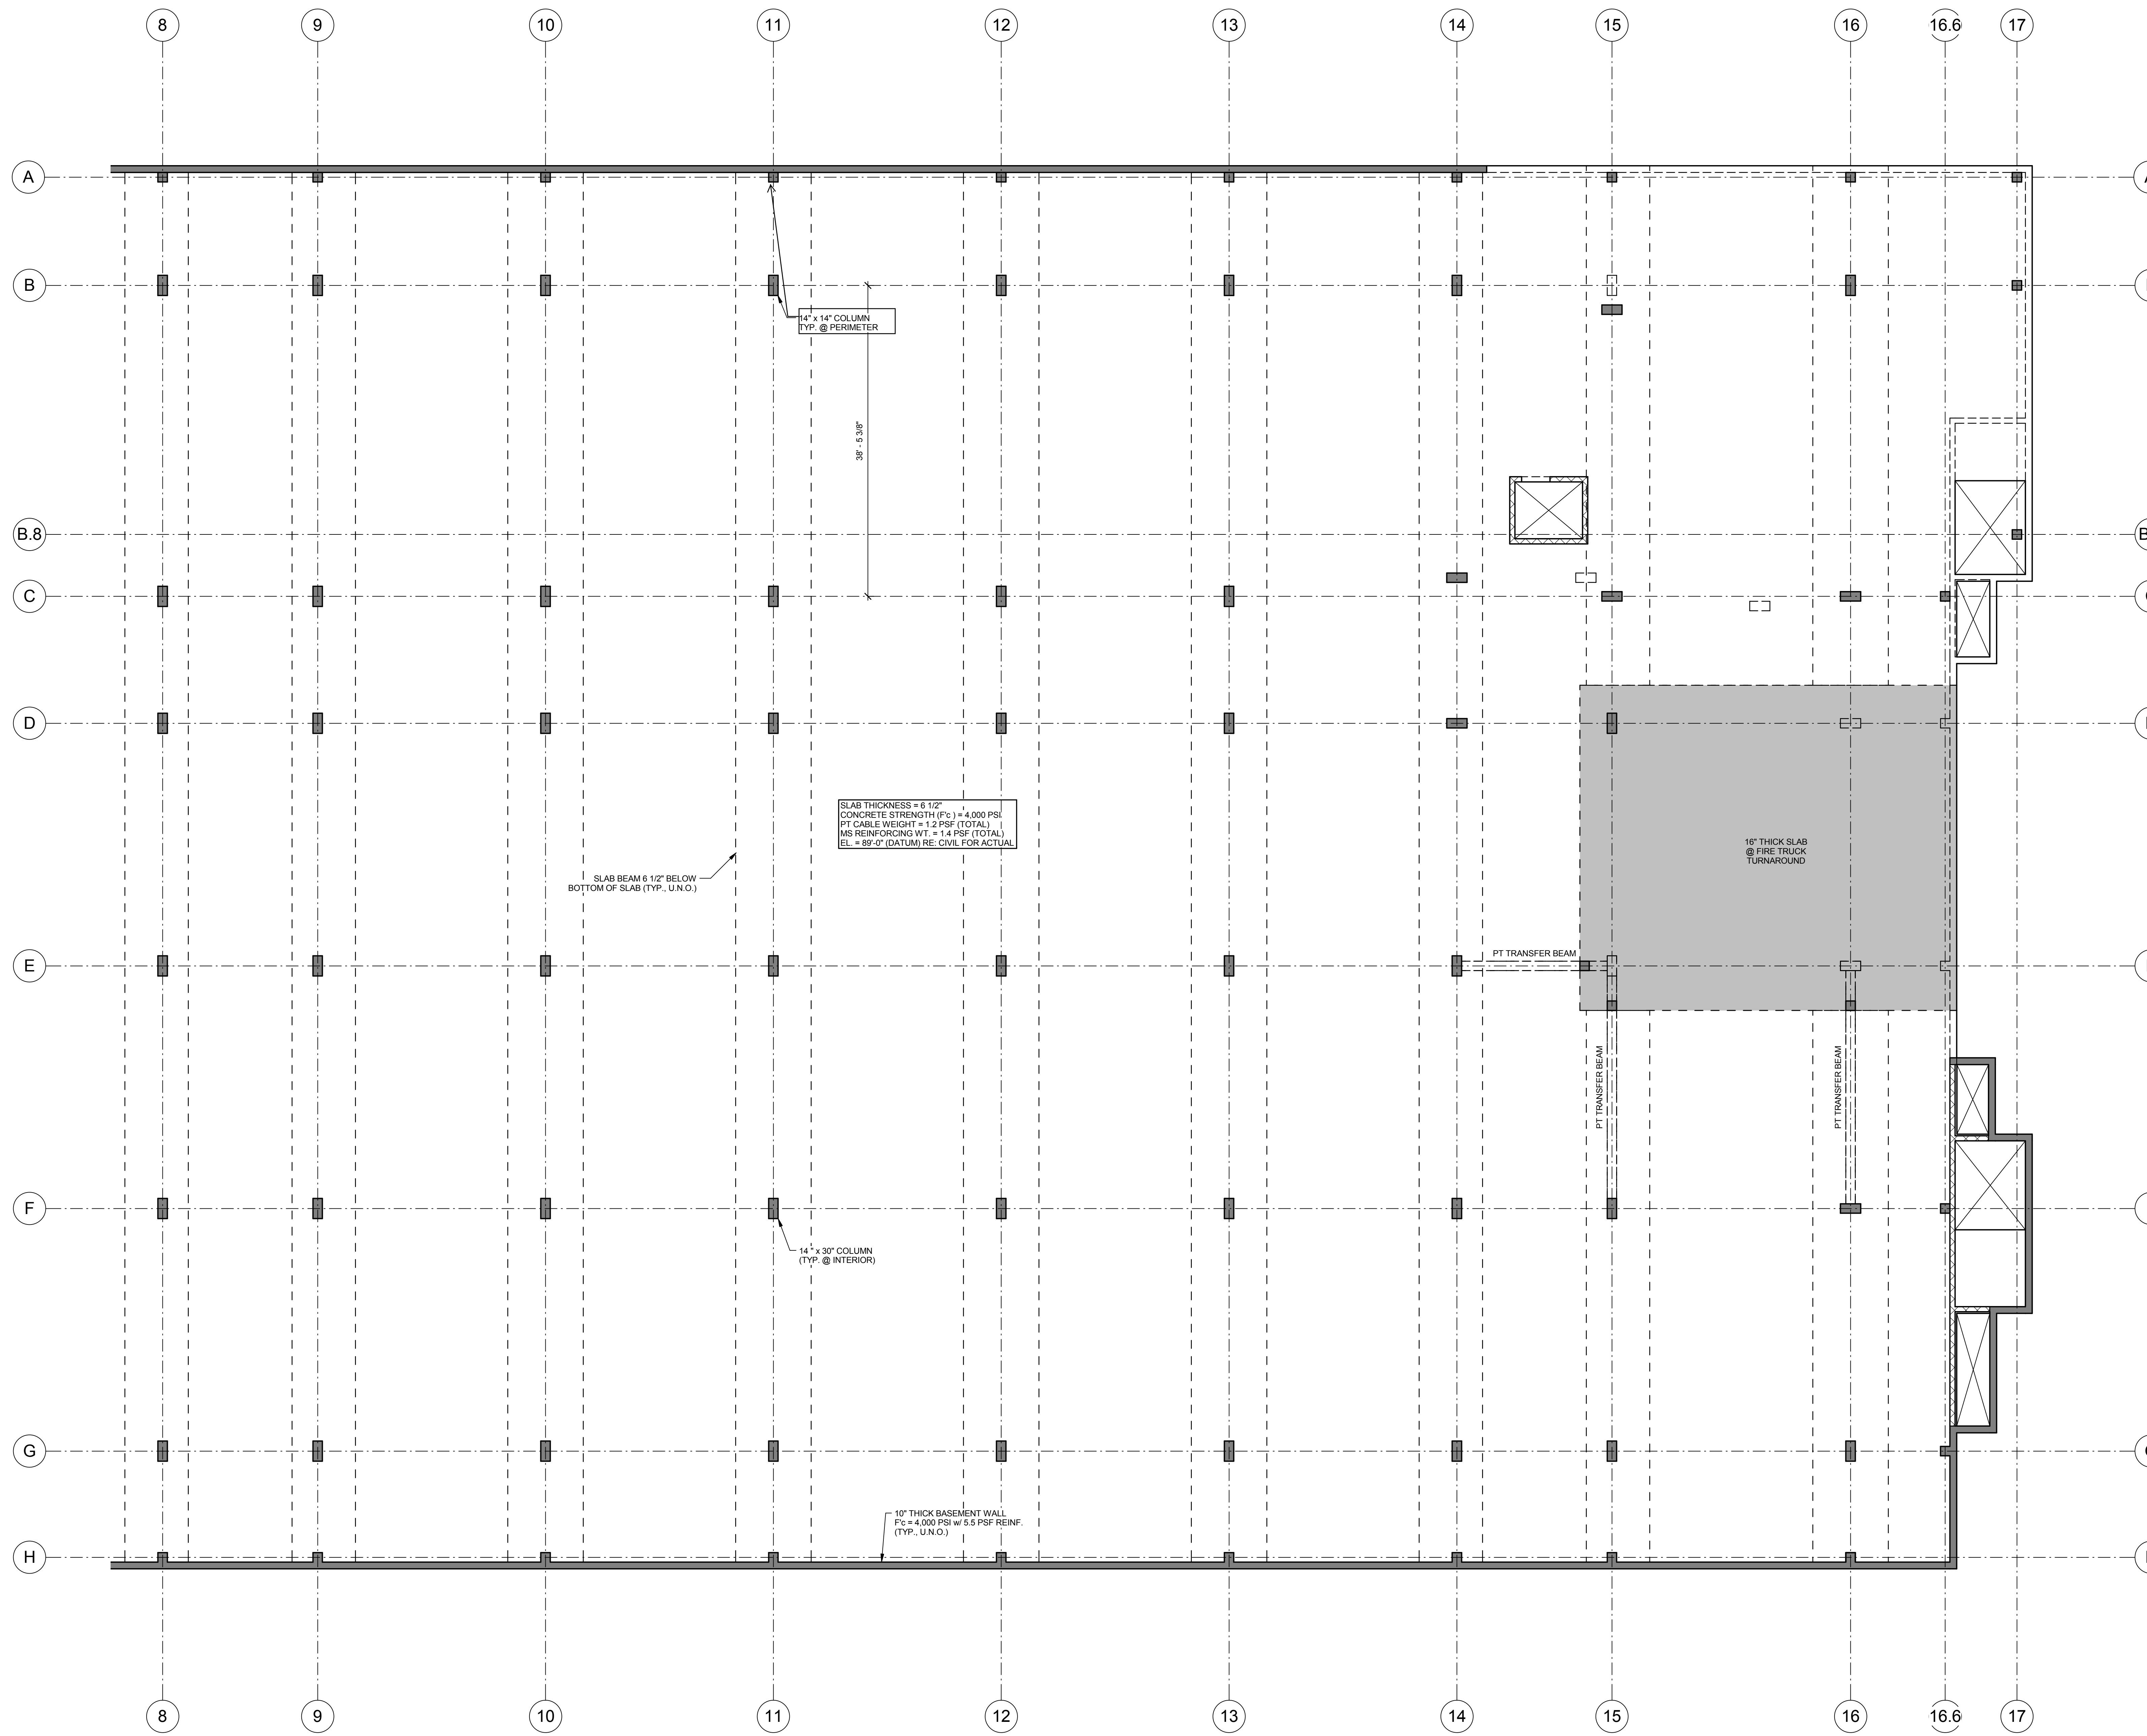

1 LEVEL B1 - Area B
1/8" = 1'-0"

VIEWTECH INC.
4205 BELTWAY DR., ADDISON, TX, 75001
(972) 661-8187 FAX: (972) 661-8172

Structural Engineer
Viewtech Inc.
4205 Beltway Drive
Addison, Texas 75001
972.661.8187

MEP Engineer
Johnson Consulting Engineers, Inc.
2102 Blalock Drive
Suite 101
Austin, Texas 78758
512.990.9550

Civil Engineer
Longaro and Clarke
3839 Bee Caves Rd #150
Austin, TX 78746

Landscape Architect

Interior Designer

ISSUANCES		
1	SCHEMATIC DESIGN	10.06.14
REVISIONS		
No.	Description	Date
1	Questions	12.15.2014

a multifamily project for

Stonelake
CAPITAL PARTNERS

and

ARDENT

Lamar Flats
South Lamar Street, Austin, TX

Garage Level 1 - Area B DC Plan

Project Number	2014.222
Date	01.20.2015
Drawn By	CCW
Checked By	VL
S200.1B	
Scale	1/8" = 1'-0"

Structural Engineer
Viewtech Inc
4205 Beltway Drive
Addison, Texas 75001
972.661.8187

MEP Engineer
Johnson Consulting Engineers, Inc.
2102 Blalock Drive
Suite 101
Austin, Texas 78758
512.990.9550

Civil Engineer
Longaro and Clarke
3839 Bee Caves Rd #150
Austin, TX 78746

Landscape Architect

Interior Designer

ISSUANCES

1	SCHEMATIC DESIGN	10.06.14
---	------------------	----------

REVISIONS

No.	Description	Date
1	Questions	12.15.2014

a multifamily project for



and



Lamar Flats

South Lamar Street, Austin, TX

Garage Level B2 -
Area A Plan

Project Number 2014.222

Date 01.20.2015

Drawn By CCW

Checked By VL


S200.2A

Scale 1/8" = 1'-0"



1 LEVEL B2 - Area A
1/8" = 1'-0"

VIEWTECH INC
4205 BELTWAY DR. ADDISON, TX 75001
(972) 661-8187 FAX (972) 661-8172

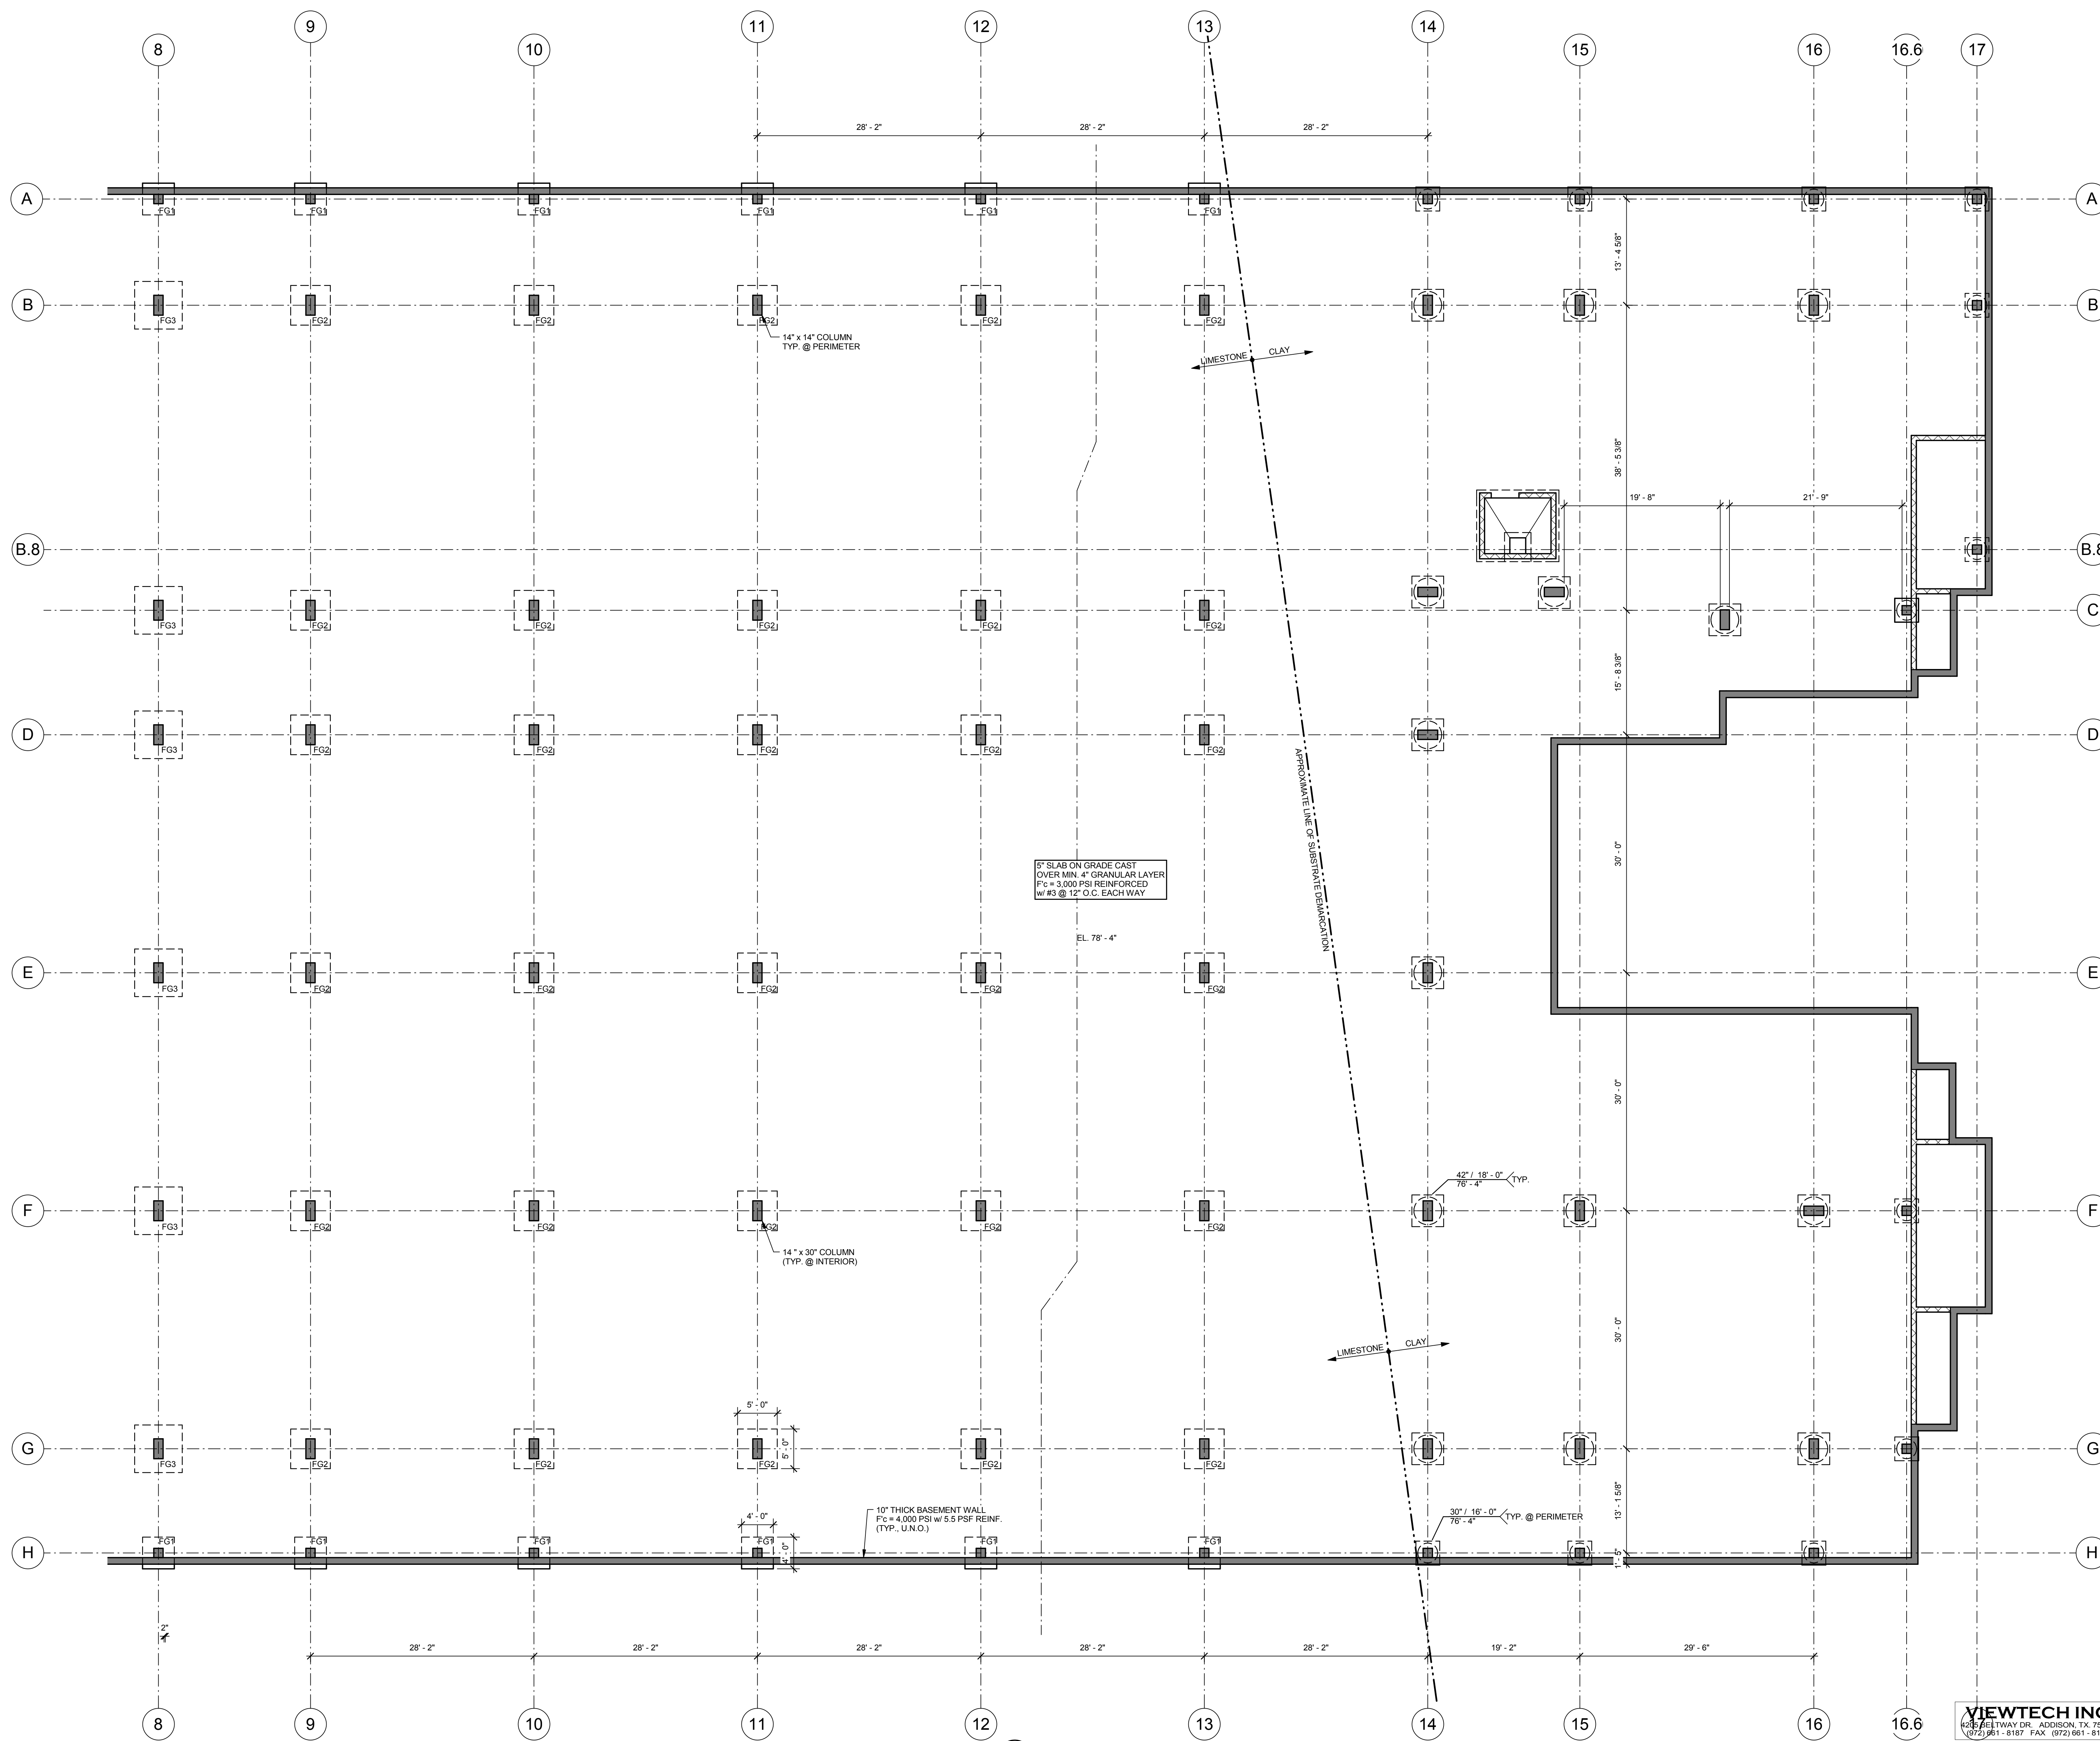

Structural Engineer
Viewtech Inc
4205 Beltway Drive
Addison, Texas 75001
972.661.8187

MEP Engineer
Johnson Consulting Engineers, Inc.
2102 Blalock Drive
Suite 101
Austin, Texas 78758
512.990.9550

Civil Engineer
Longaro and Clarke
3839 Bee Caves Rd #150
Austin, TX 78746

Landscape Architect

Interior Designer

ISSUANCES		
1	SCHEMATIC DESIGN	10.06.14

REVISIONS		
No.	Description	Date
1	Questions	12.15.2014

a multifamily project for
Stonelake
CAPITAL PARTNERS

and
ARDENT

Lamar Flats
South Lamar Street, Austin, TX


Garage Level B2 - Area B Plan

Project Number	2014.222
Date	01.20.2015
Drawn By	CCW
Checked By	VL

S200.2B

Scale 1/8" = 1'-0"

VIEWTECH INC
4205 BELTWAY DR. ADDISON, TX 75001
(972) 661-8187 FAX (972) 661-8172

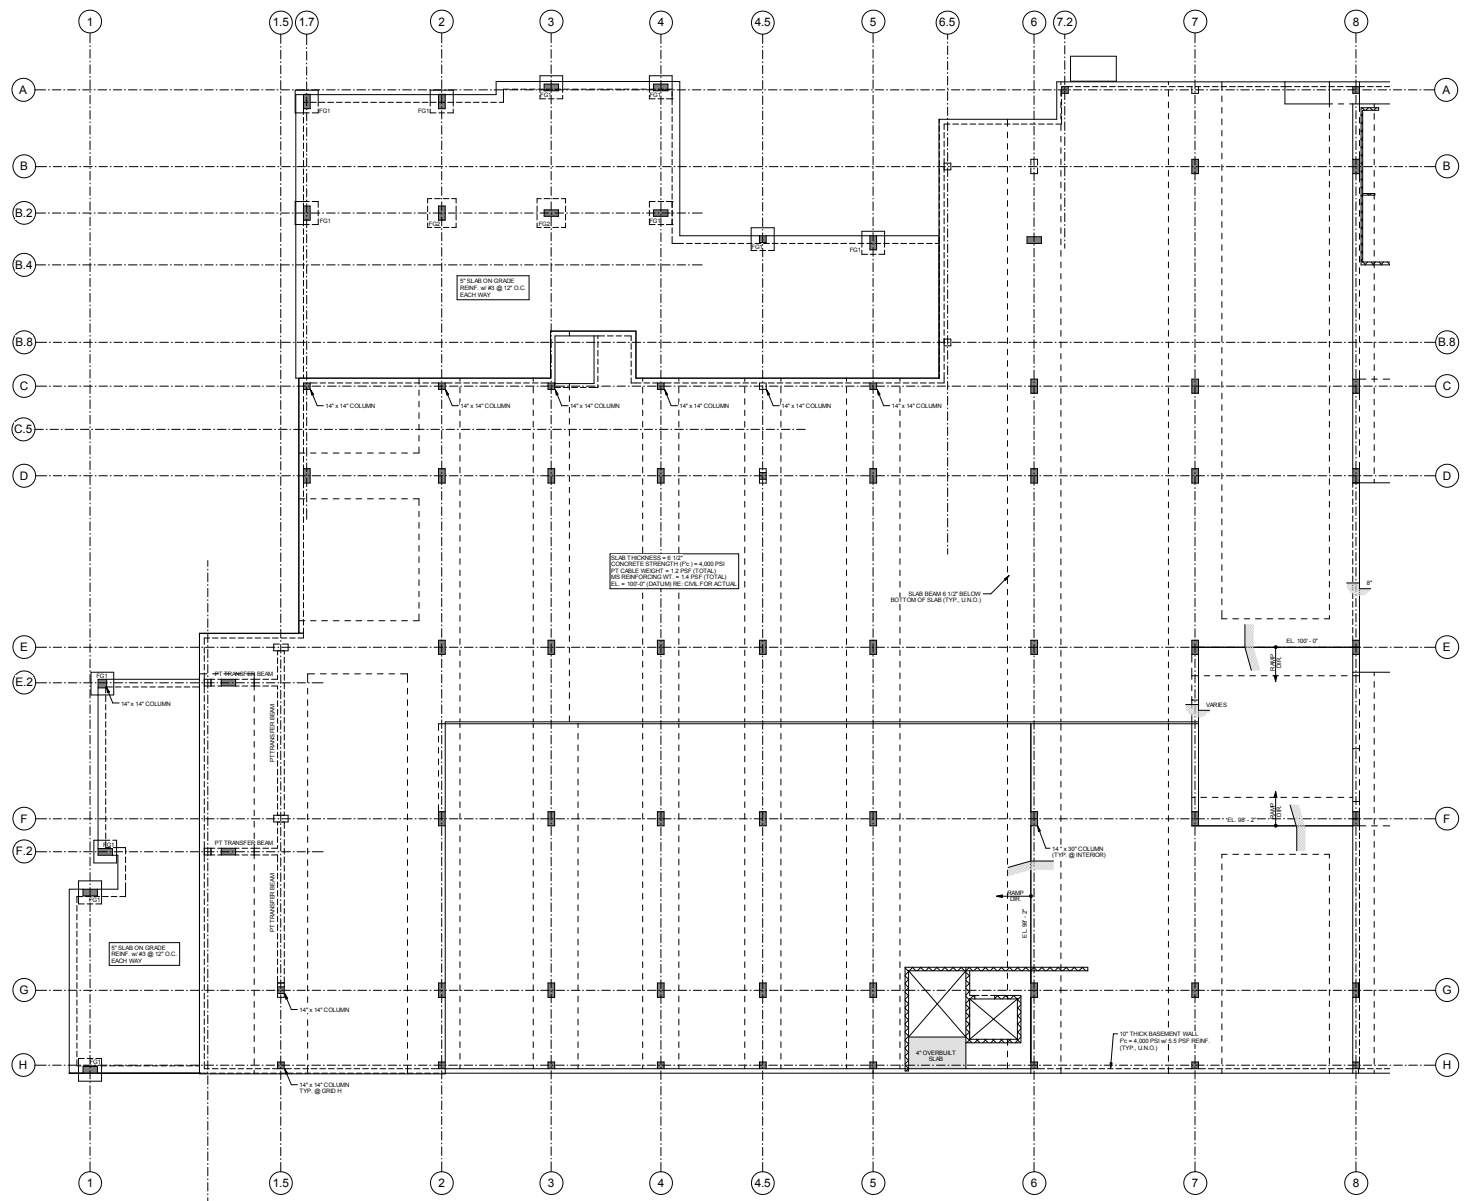

Structural Engineer
Viewtech Inc.
4205 Bethway Drive
Austin, Texas 75001
972.661.8187

MEP Engineer
Johnson Consulting Engineers, Inc.
2102 Ballock Drive
Suite 101
Austin, Texas 78758
512.990.9550

Civil Engineer
Longard and Clarke
3838 Bee Caves Rd #150
Austin, TX 78746

Landscape Architect

Interior Designer

ISSUANCES			
No.	Description	Date	By
1	SCHEMATIC DESIGN	10.06.14	

REVISIONS			
No.	Description	Date	By

a multifamily project for

and

Lamar Flats
South Lamar Street, Austin, TX

Level 1 - Area A DC Plan

Project Number	2014.222
Date	01.20.2015
Drawn By	CCW
Checked By	VL

S201A

Scale 1/8" = 1'-0"

1 LEVEL 1 DIMENSION CONTROL PLAN
1/8" = 1'-0"

VIEWTECH INC.
10310 HWY 291, #1000, FORT WORTH, TX 76133
972.661.8187 FAX 972.661.8172

Structural Engineer
Viewtech Inc
4205 Beltway Drive
Addison, Texas 75001
972.661.8187

MEP Engineer
Johnson Consulting Engineers, Inc.
2102 Blalock Drive
Suite 101
Austin, Texas 78758
512.990.9550


Civil Engineer
Longaro and Clarke
3839 Bee Caves Rd #150
Austin, TX 78746

Landscape Architect
-


Interior Designer
-

ISSUANCES		
1	SCHEMATIC DESIGN	10.06.14
REVISIONS		
No.	Description	Date

a multifamily project for




and

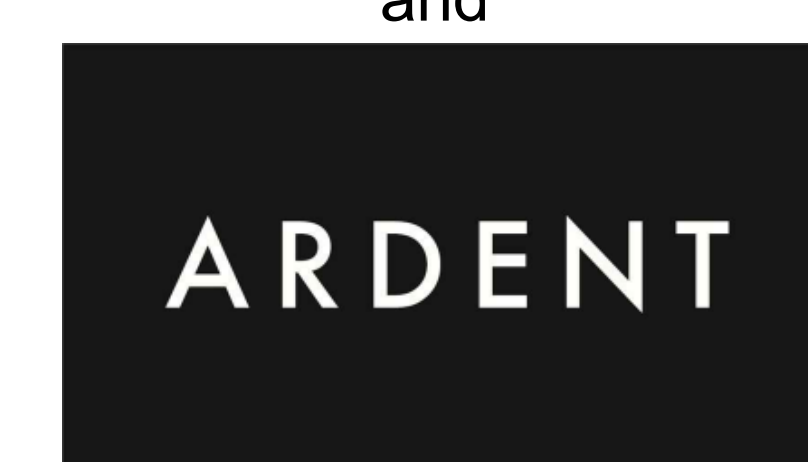


Lamar Flats
South Lamar Street, Austin, TX

Level 1 - Area B DC Plan	
Project Number	2014.222
Date	01.20.2015
Drawn By	CCW
Checked By	VL
S201B	
Scale	1/8" = 1'-0"

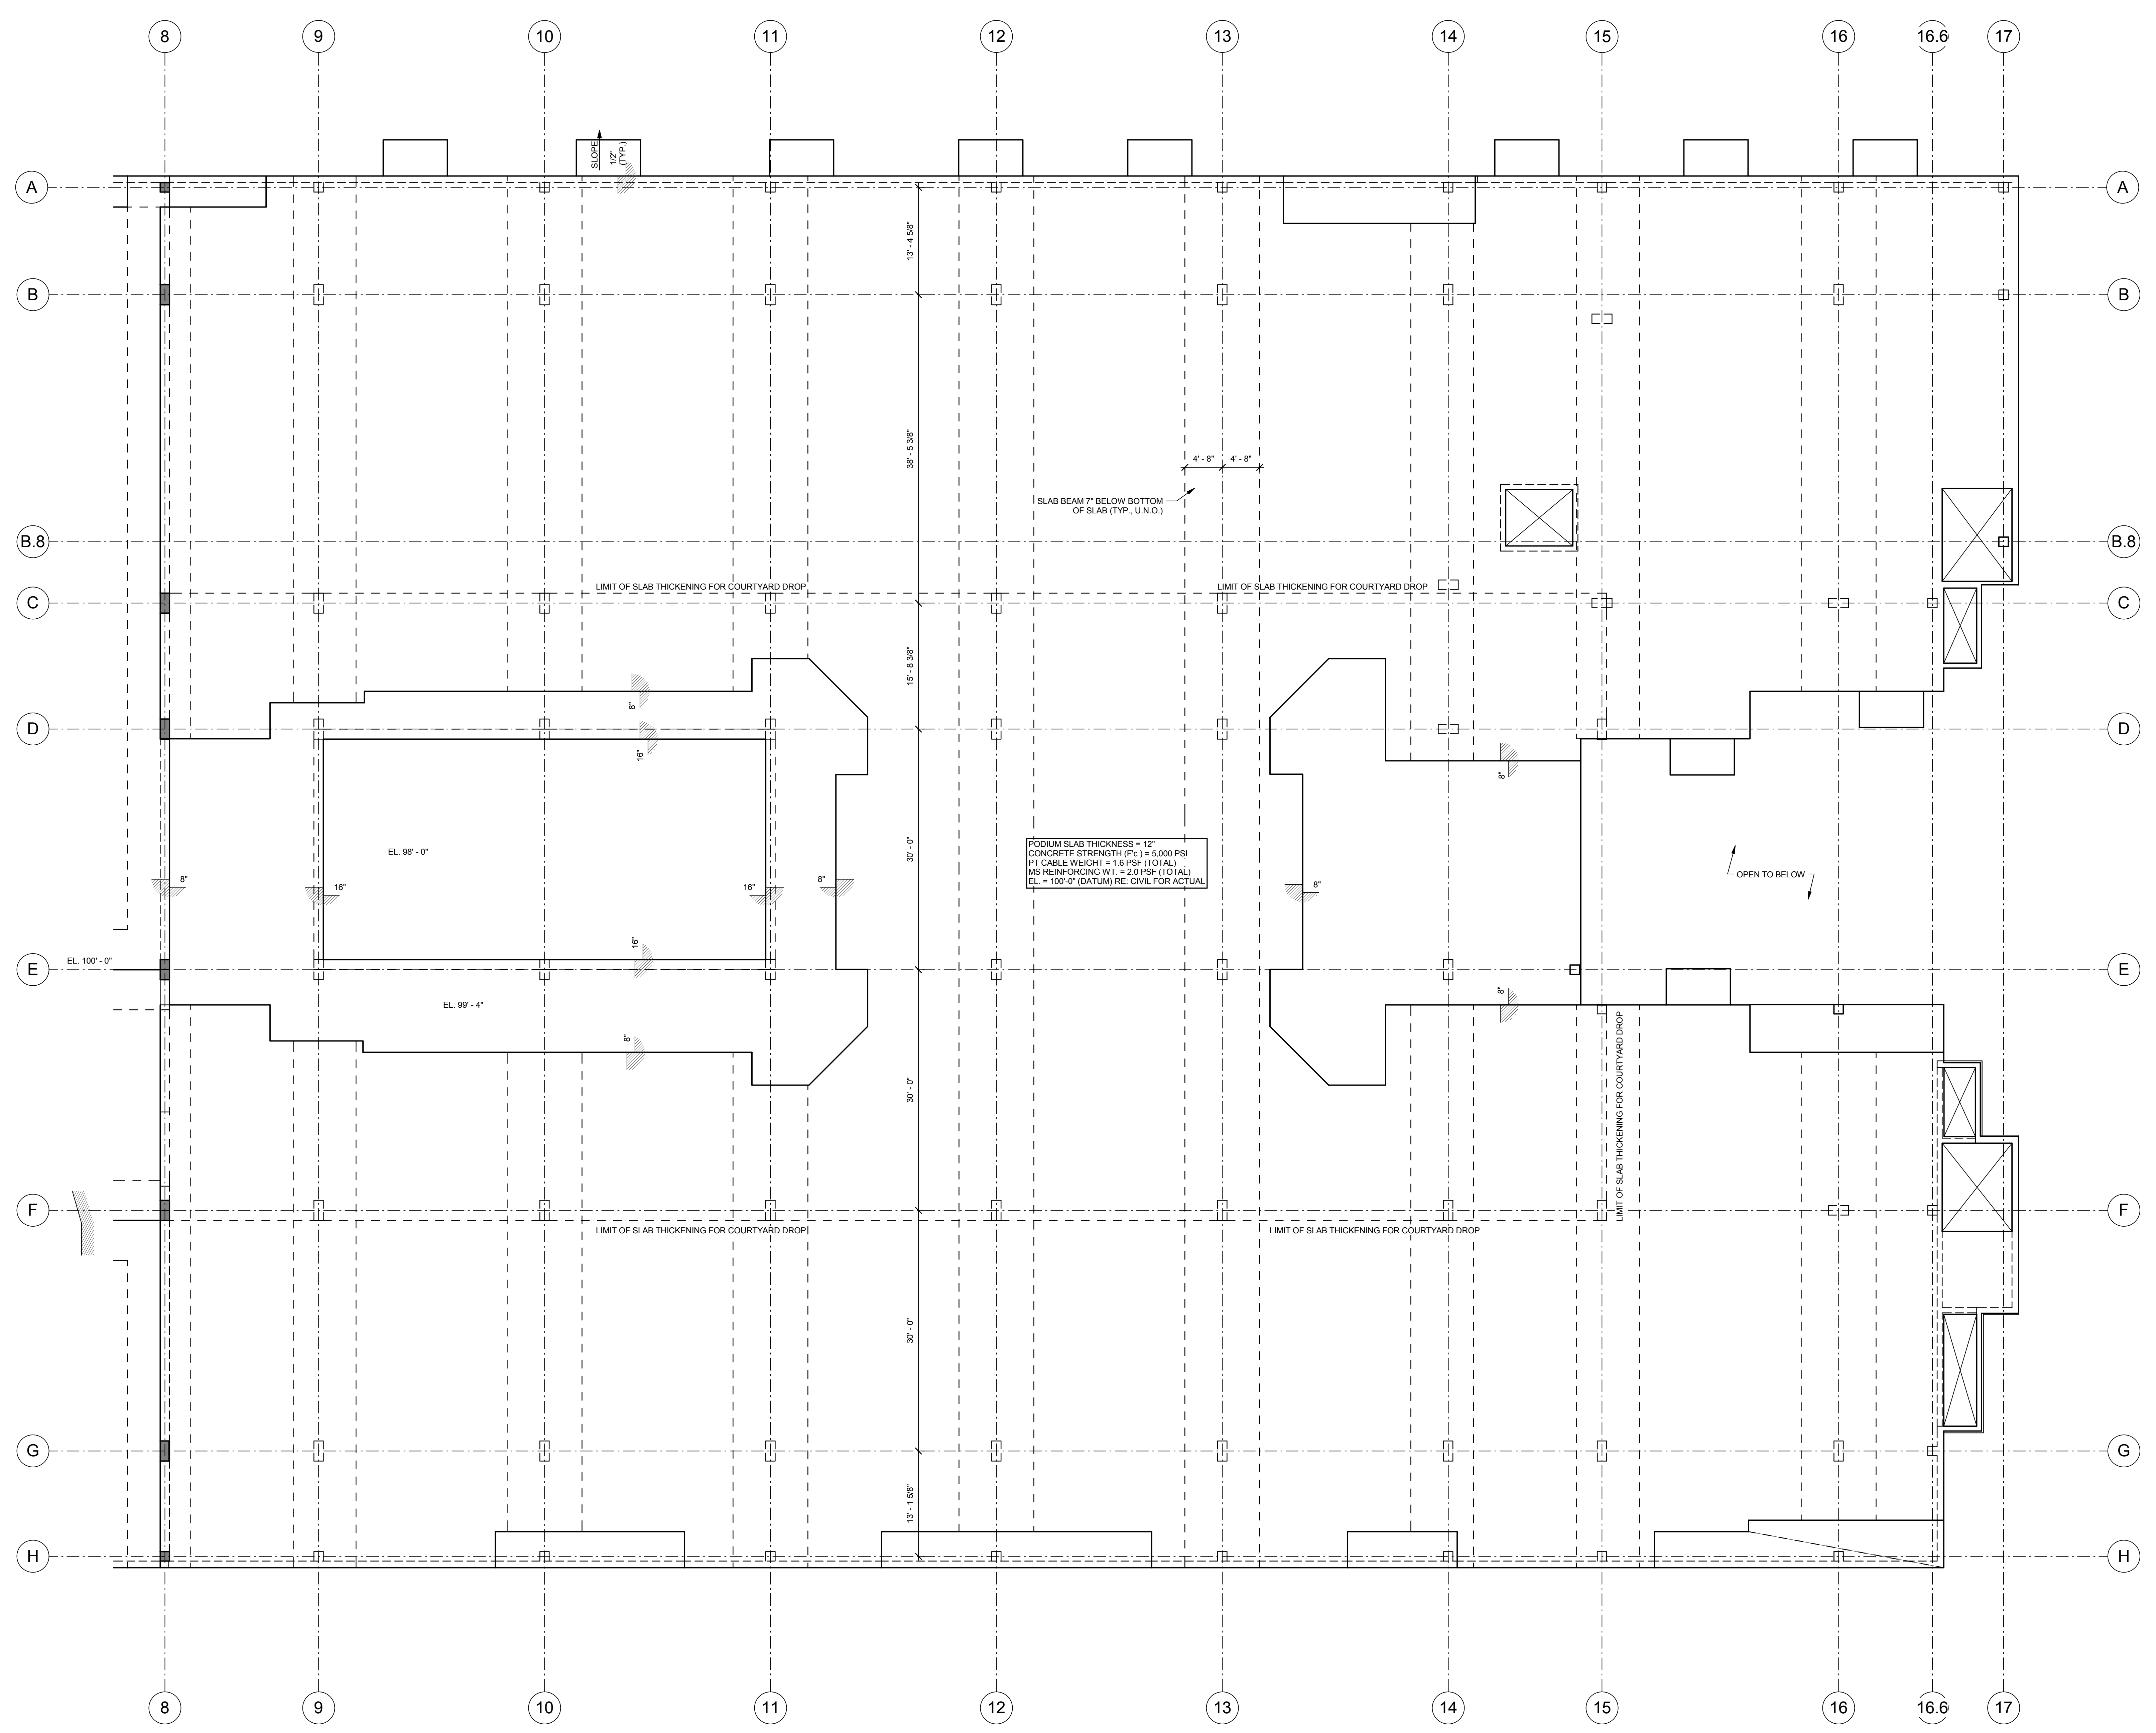

1 LEVEL 1 DIMENSION CONTROL PLAN
1/8" = 1'-0"

VIEWTECH INC.
4205 BELTWAY DR. ADDISON, TX 75001
(972) 661-8187 FAX (972) 661-8172

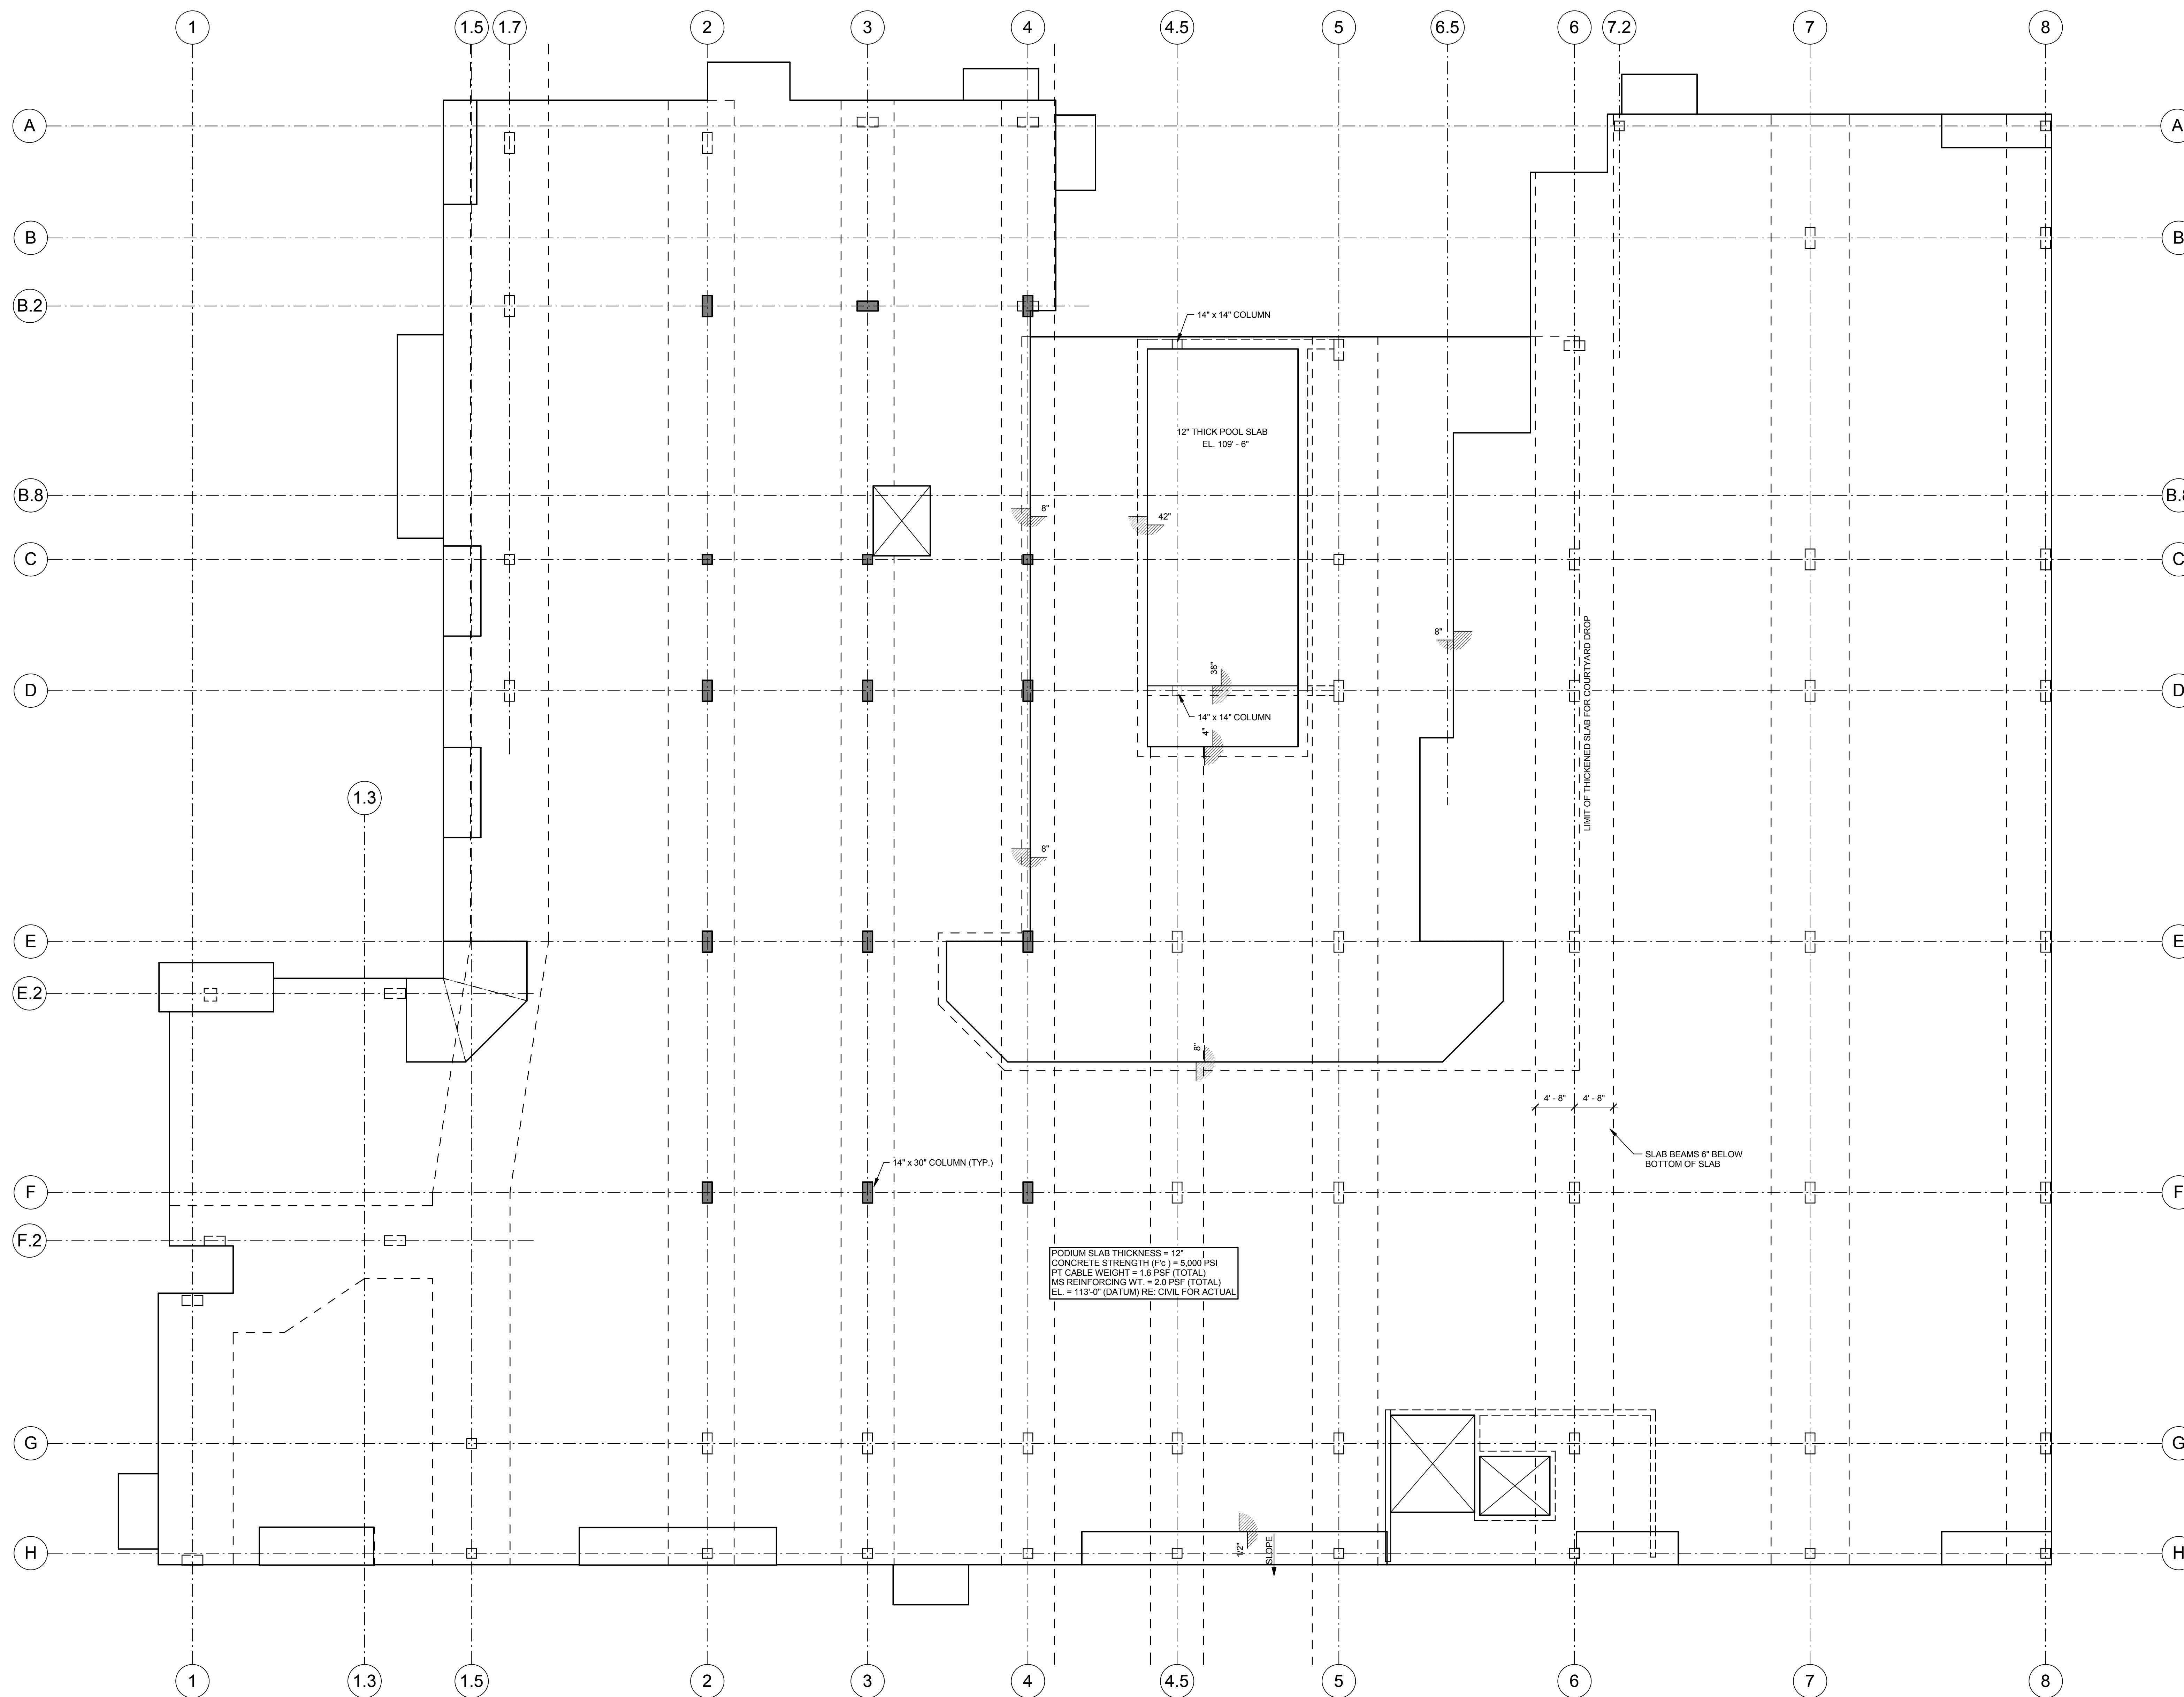

1 LEVEL 2 DIMENSION CONTROL PLAN
1/8" = 1'-0"

VIEWTECH INC.
4205 BELTWAY DR. ADDISON, TX, 75001
(972) 661-8187 FAX (972) 661-8172

Structural Engineer
Viewtech Inc
4205 Beltway Drive
Addison, Texas 75001
972.661.8187

MEP Engineer
Johnson Consulting Engineers, Inc.
2102 Blalock Drive
Suite 101
Austin, Texas 78758
512.990.9550

Civil Engineer
Longaro and Clarke
3839 Bee Caves Rd #150
Austin, TX 78746

Landscape Architect
-

Interior Designer
-

ISSUANCES		
1	SCHEMATIC DESIGN	10.06.14
REVISIONS		
No.	Description	Date
1	Questions	12.15.2014

a multifamily project for

Stonelake
CAPITAL PARTNERS

and








ARDENT

Lamar Flats
South Lamar Street, Austin, TX

Level 2 - Area A DC Plan

Project Number	2014.222
Date	01.20.2015
Drawn By	CCW
Checked By	VL
S202A	
Scale	1/8" = 1'-0"

1/20/2015 6:41:47 PM

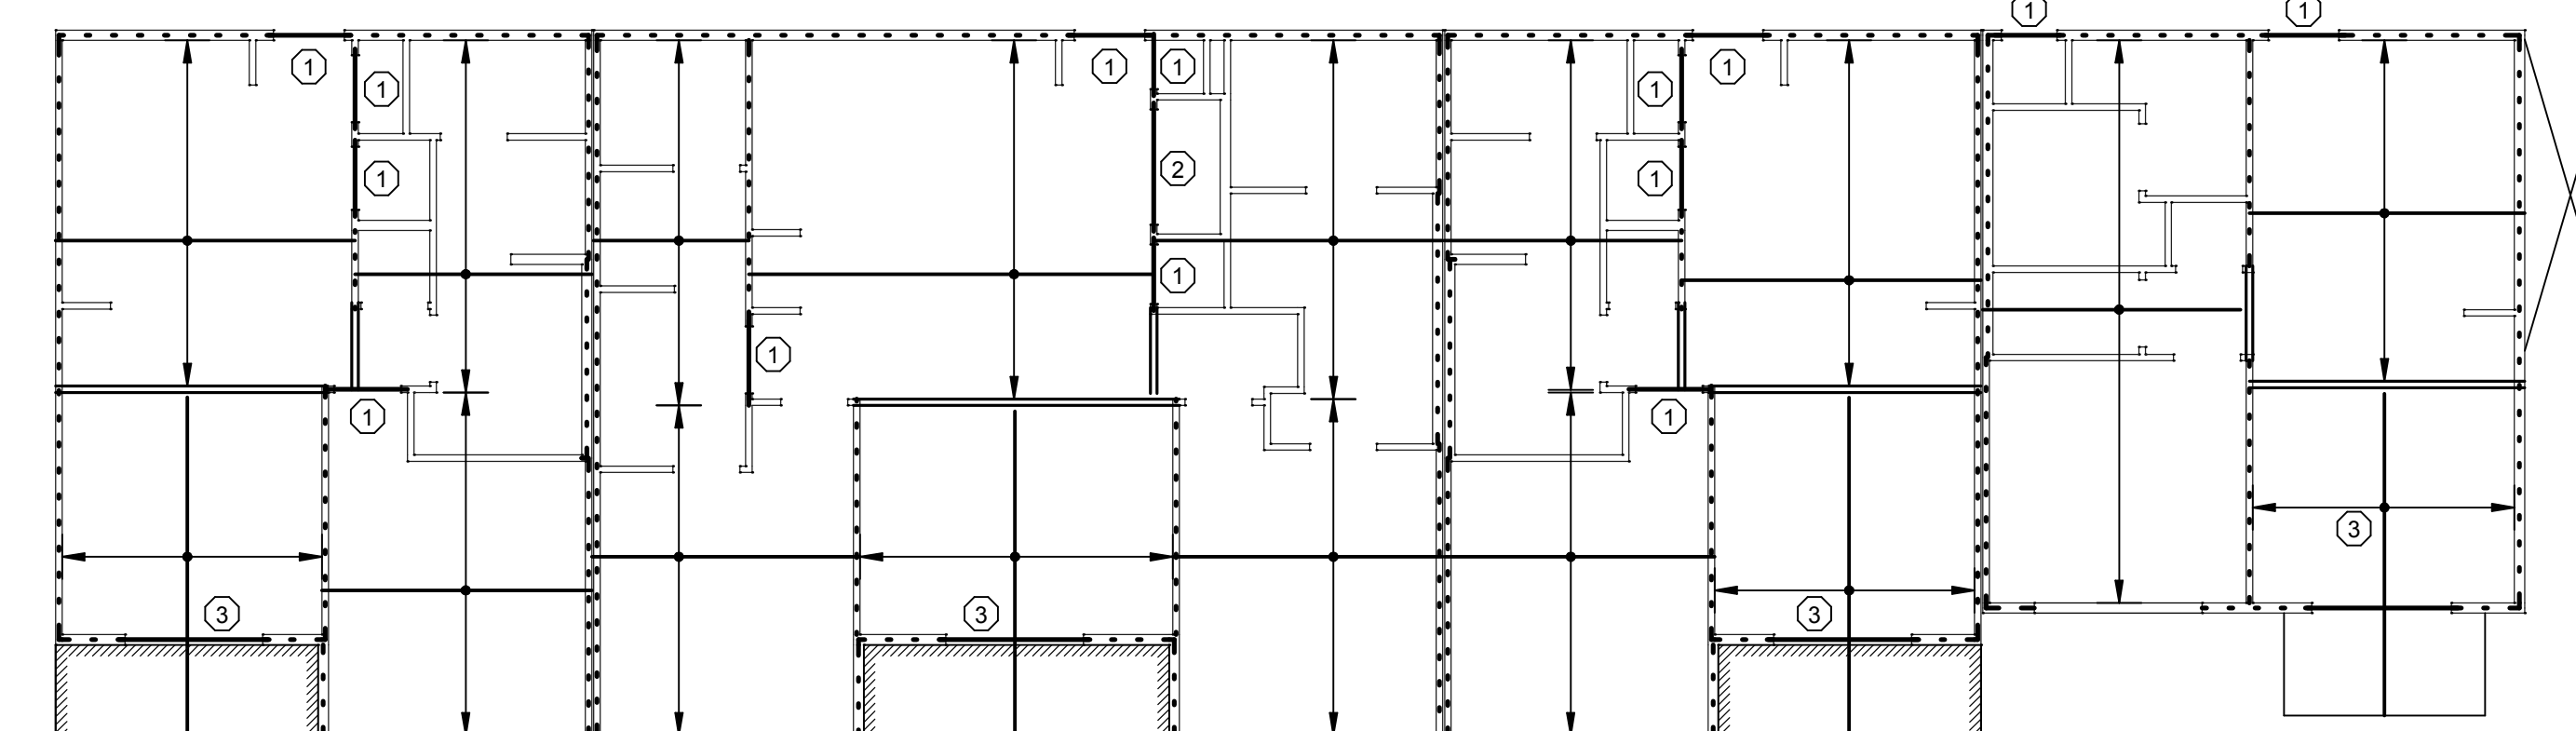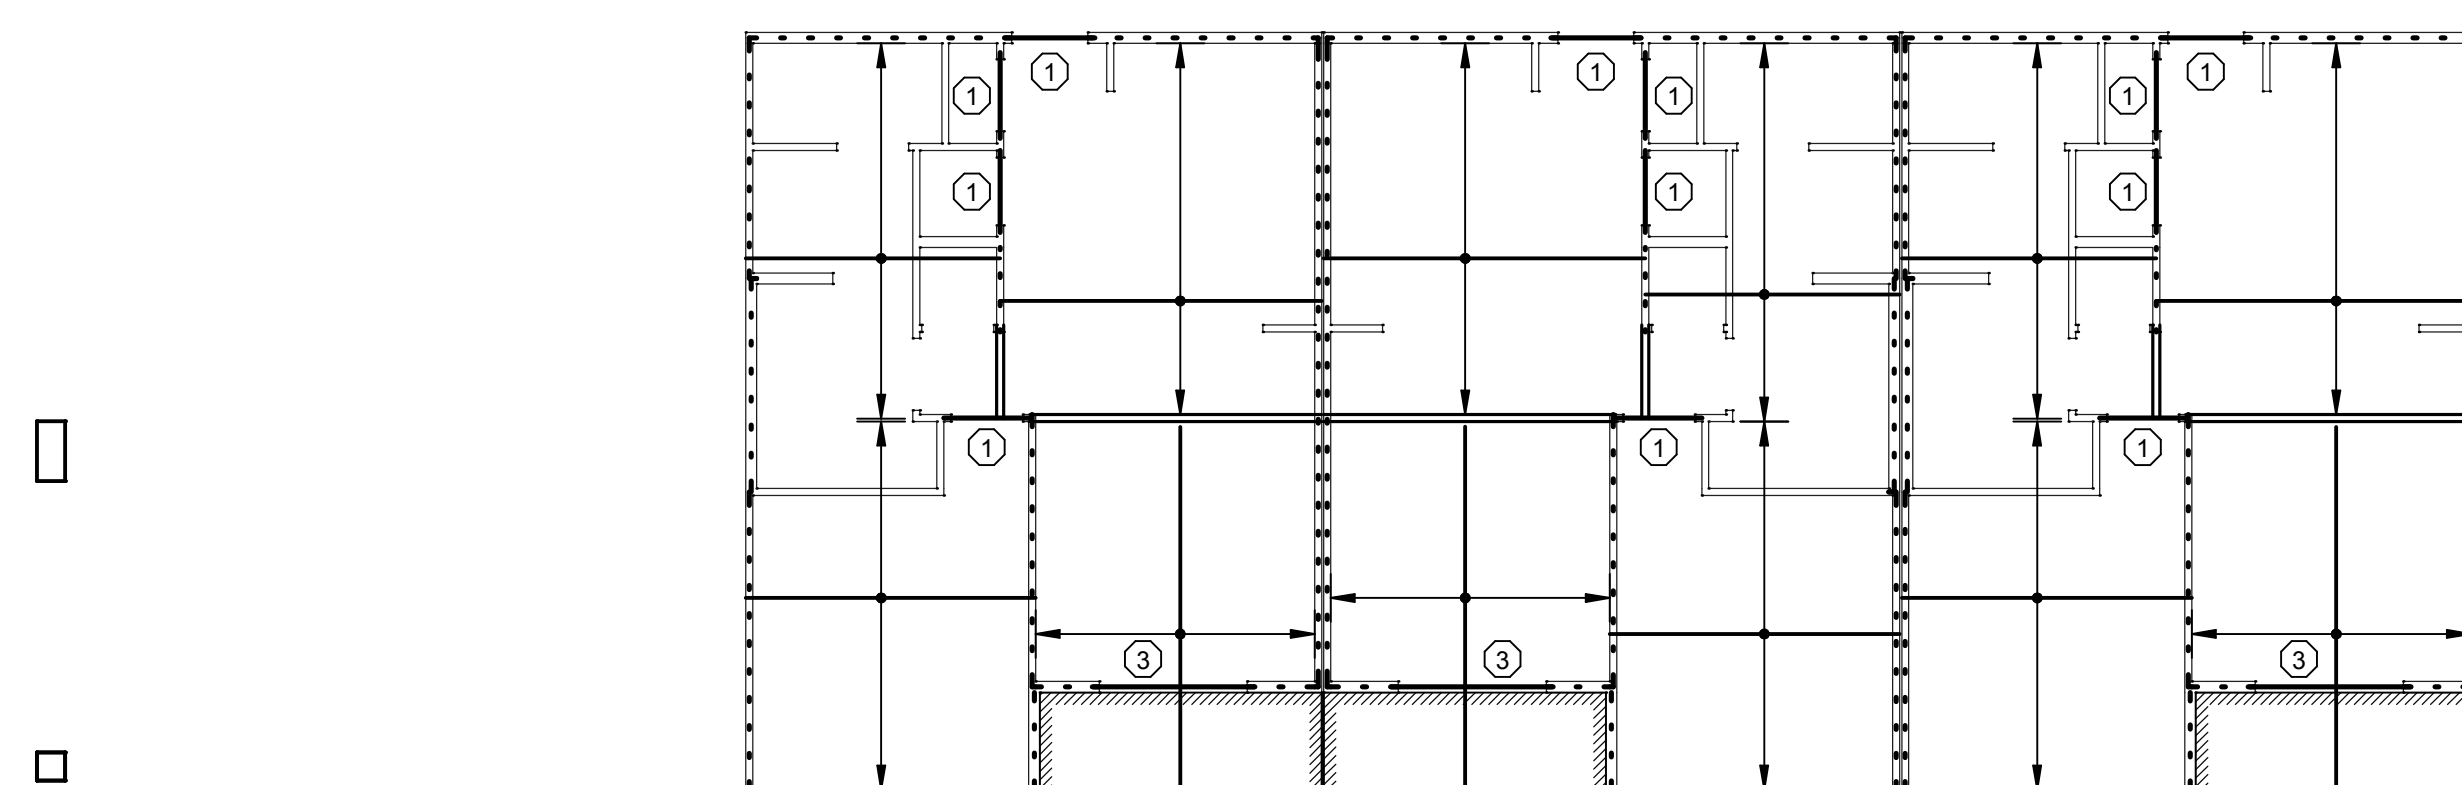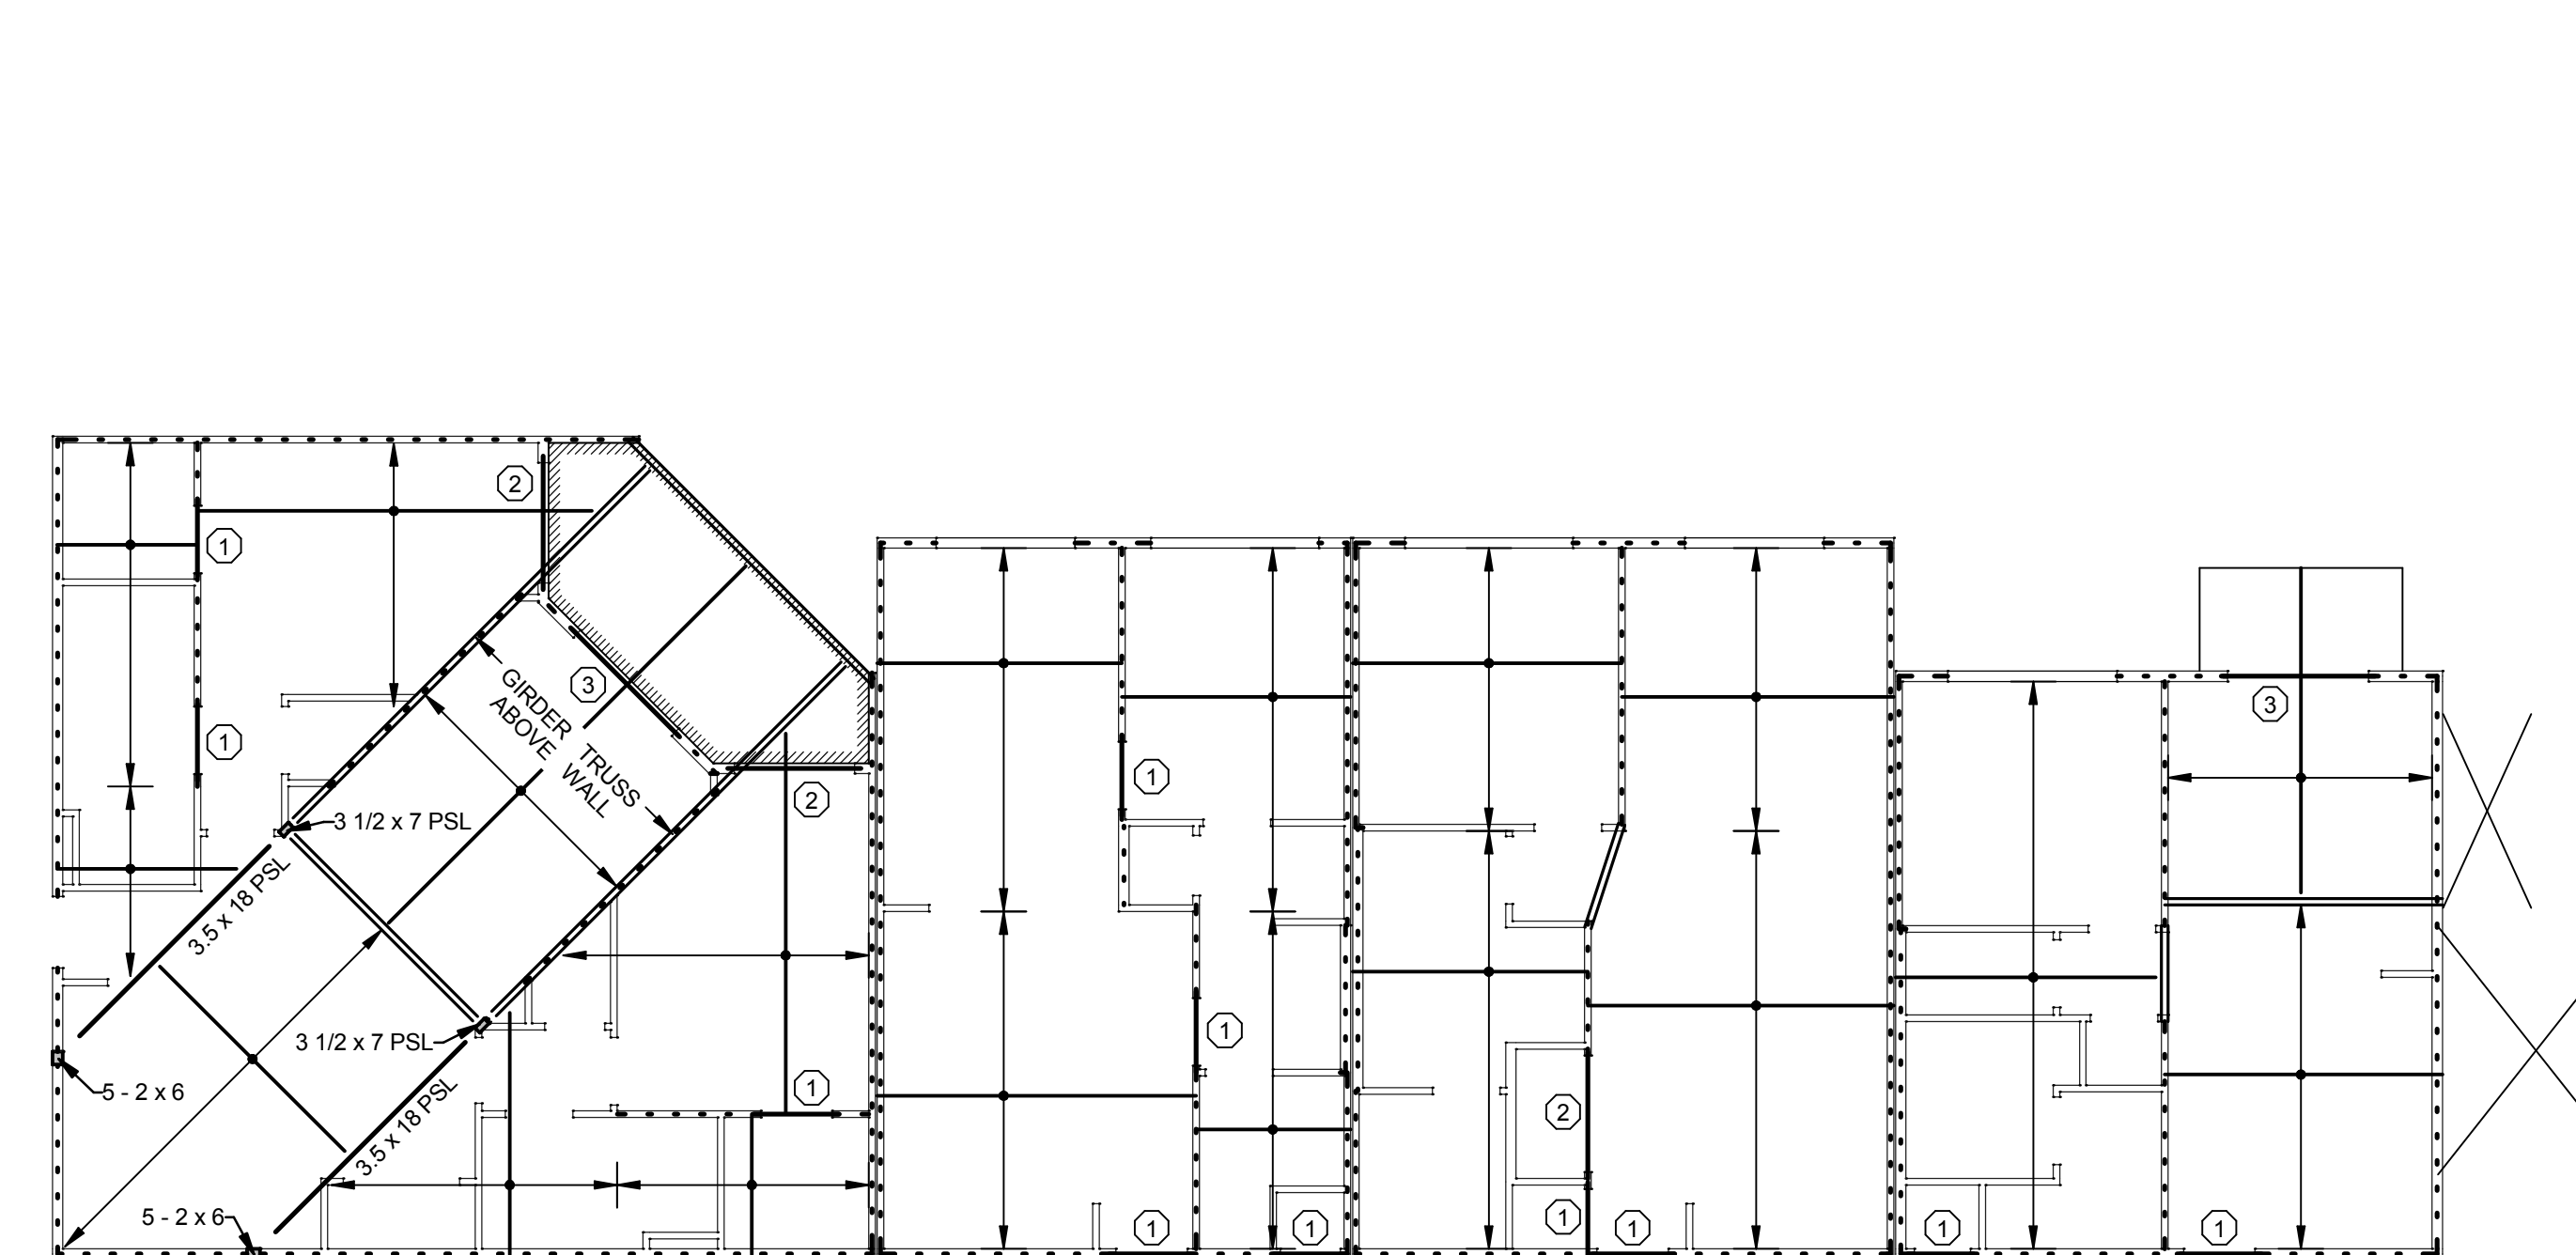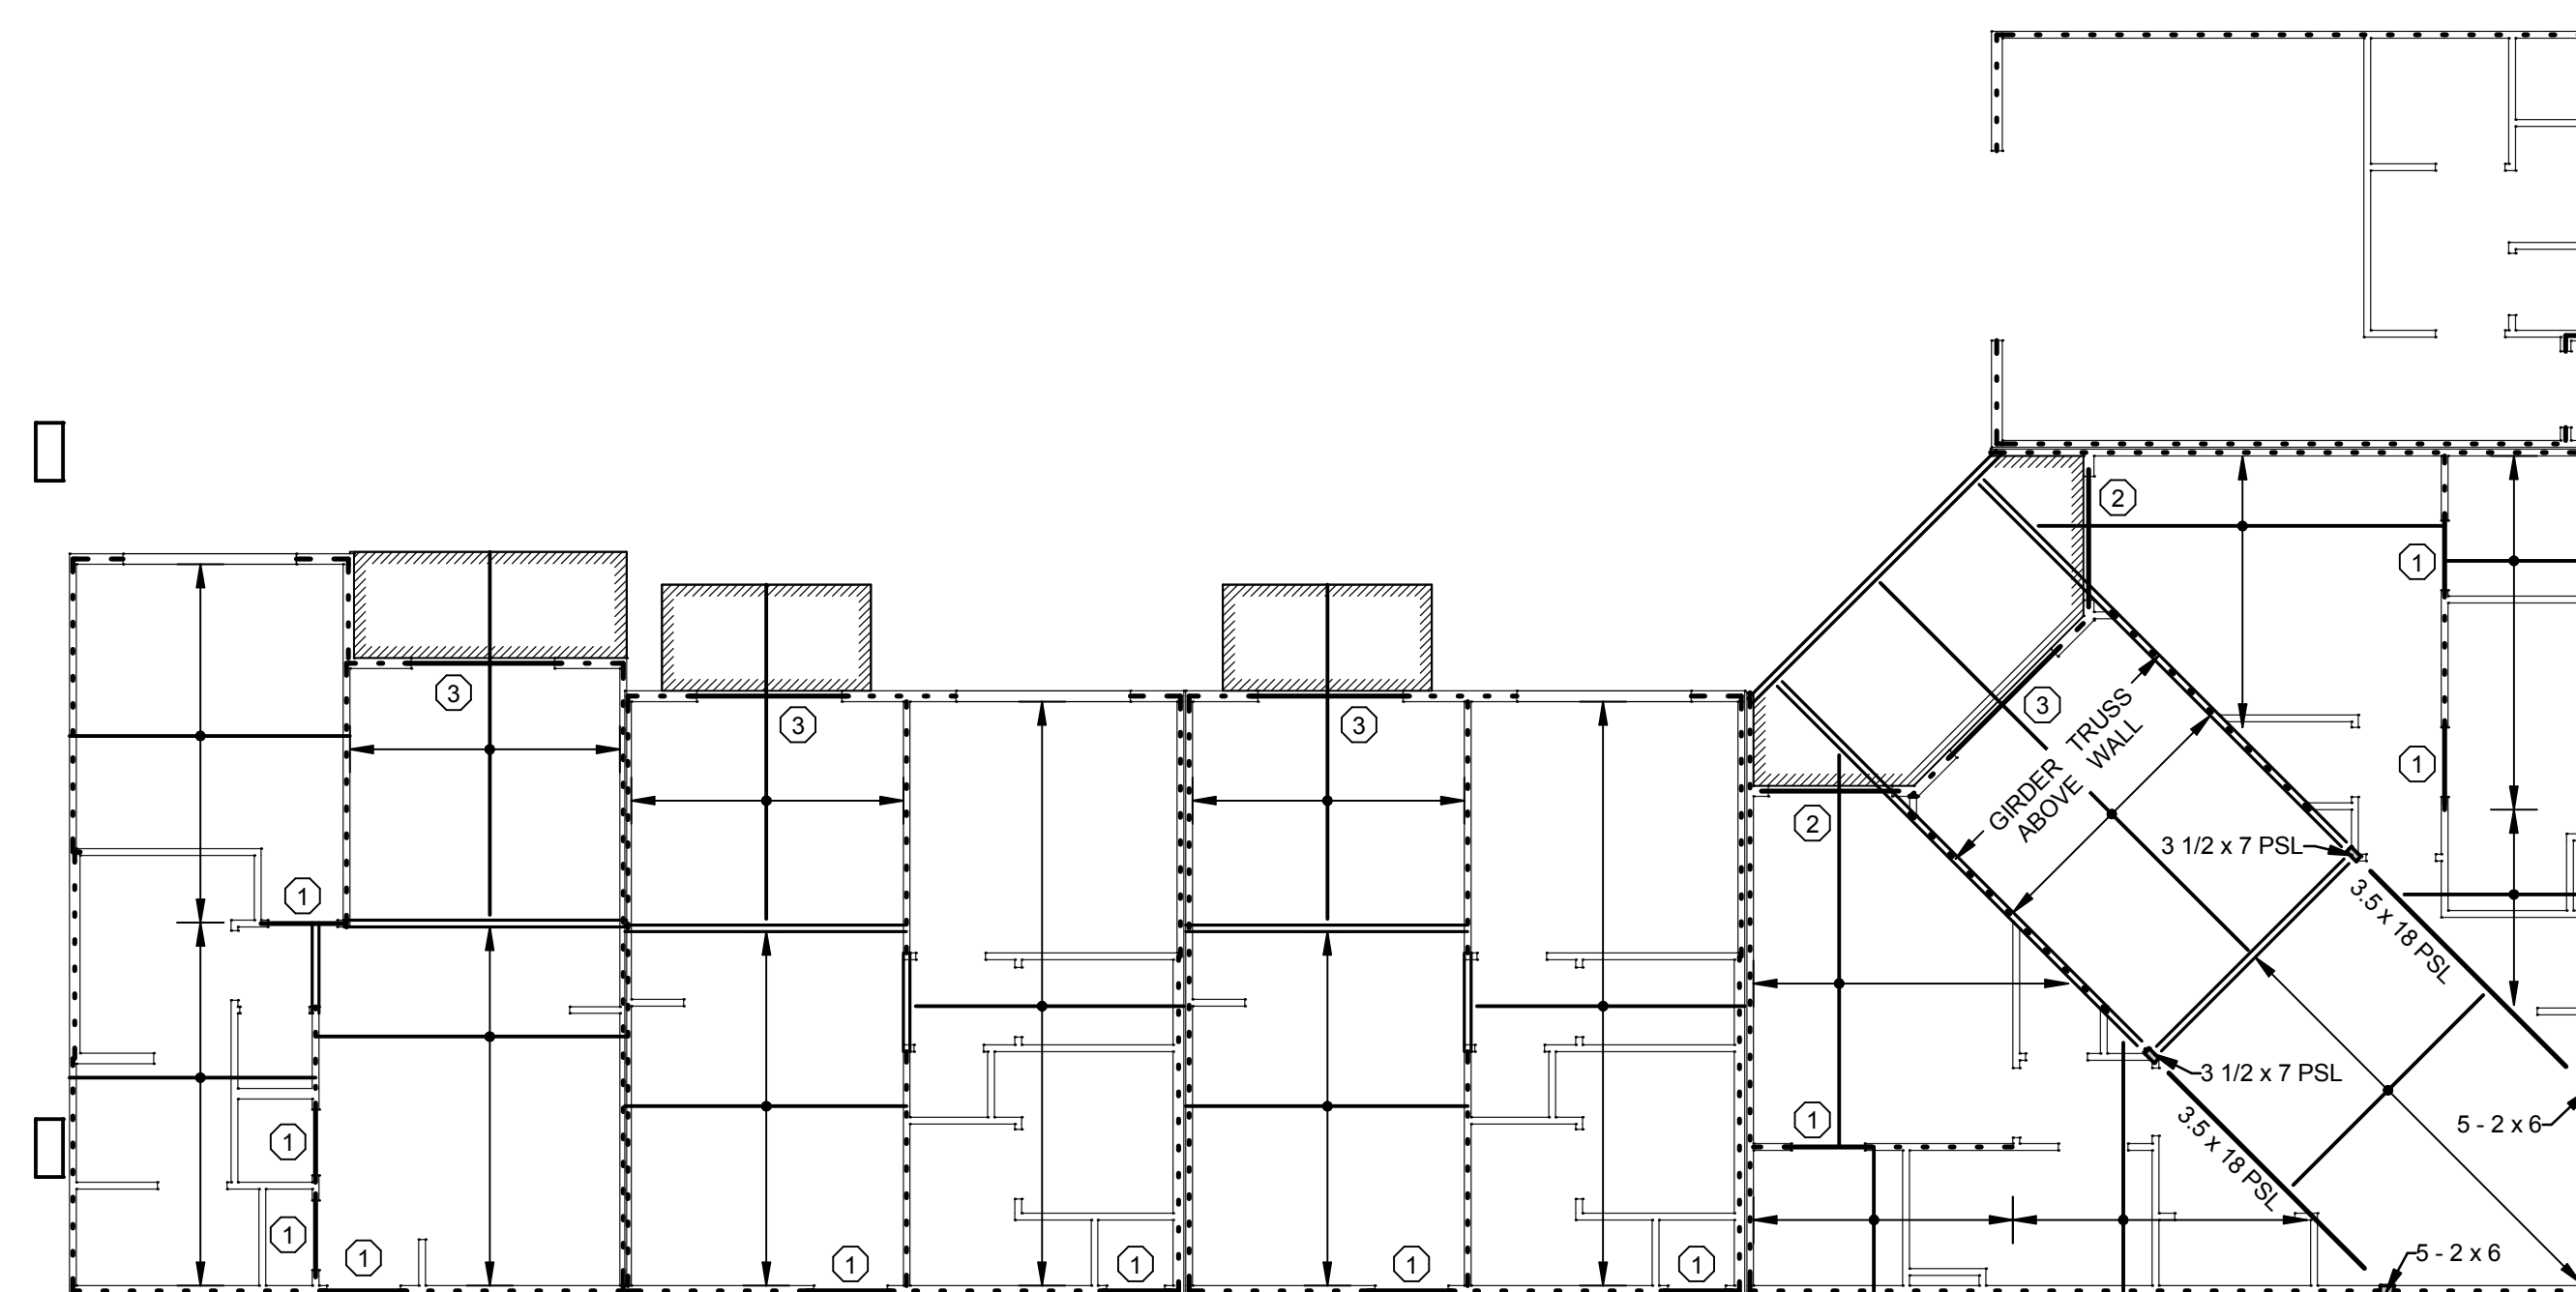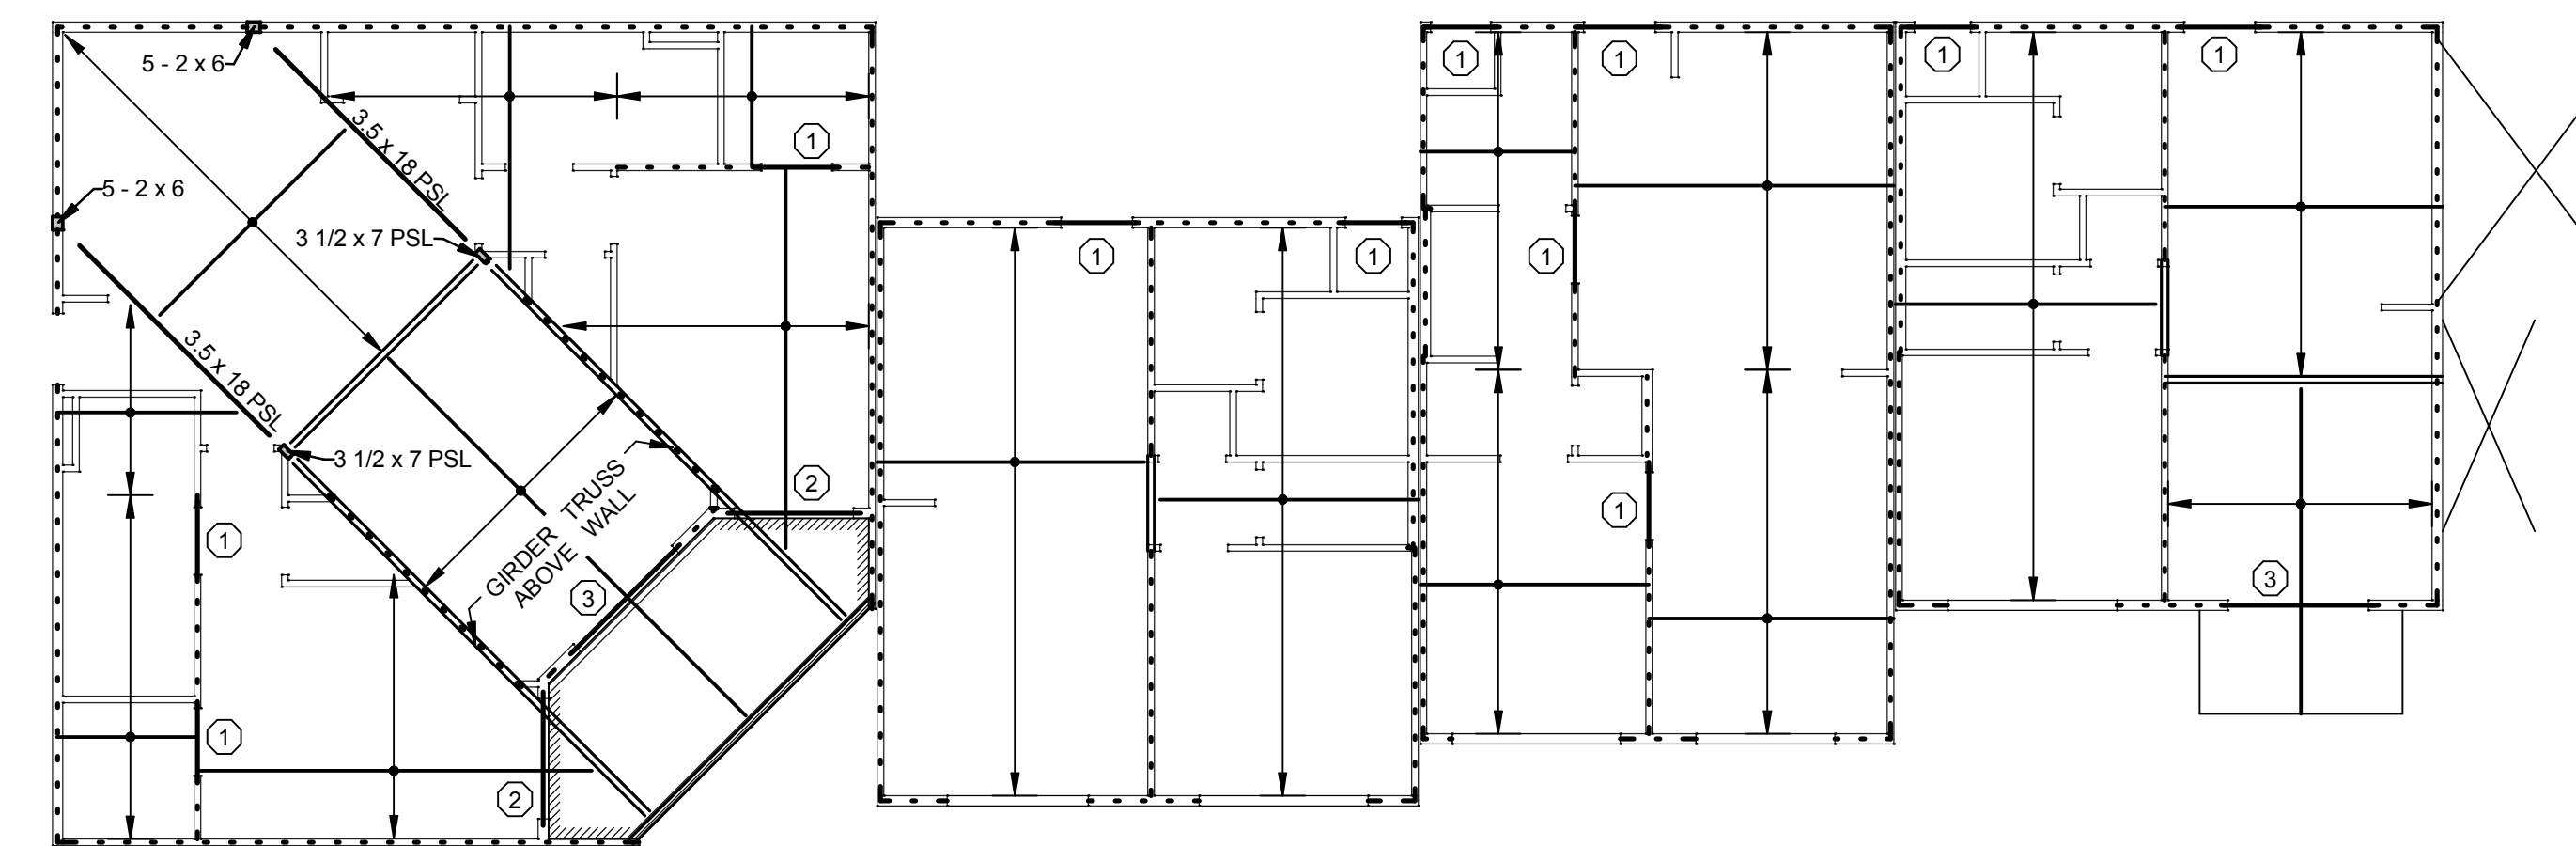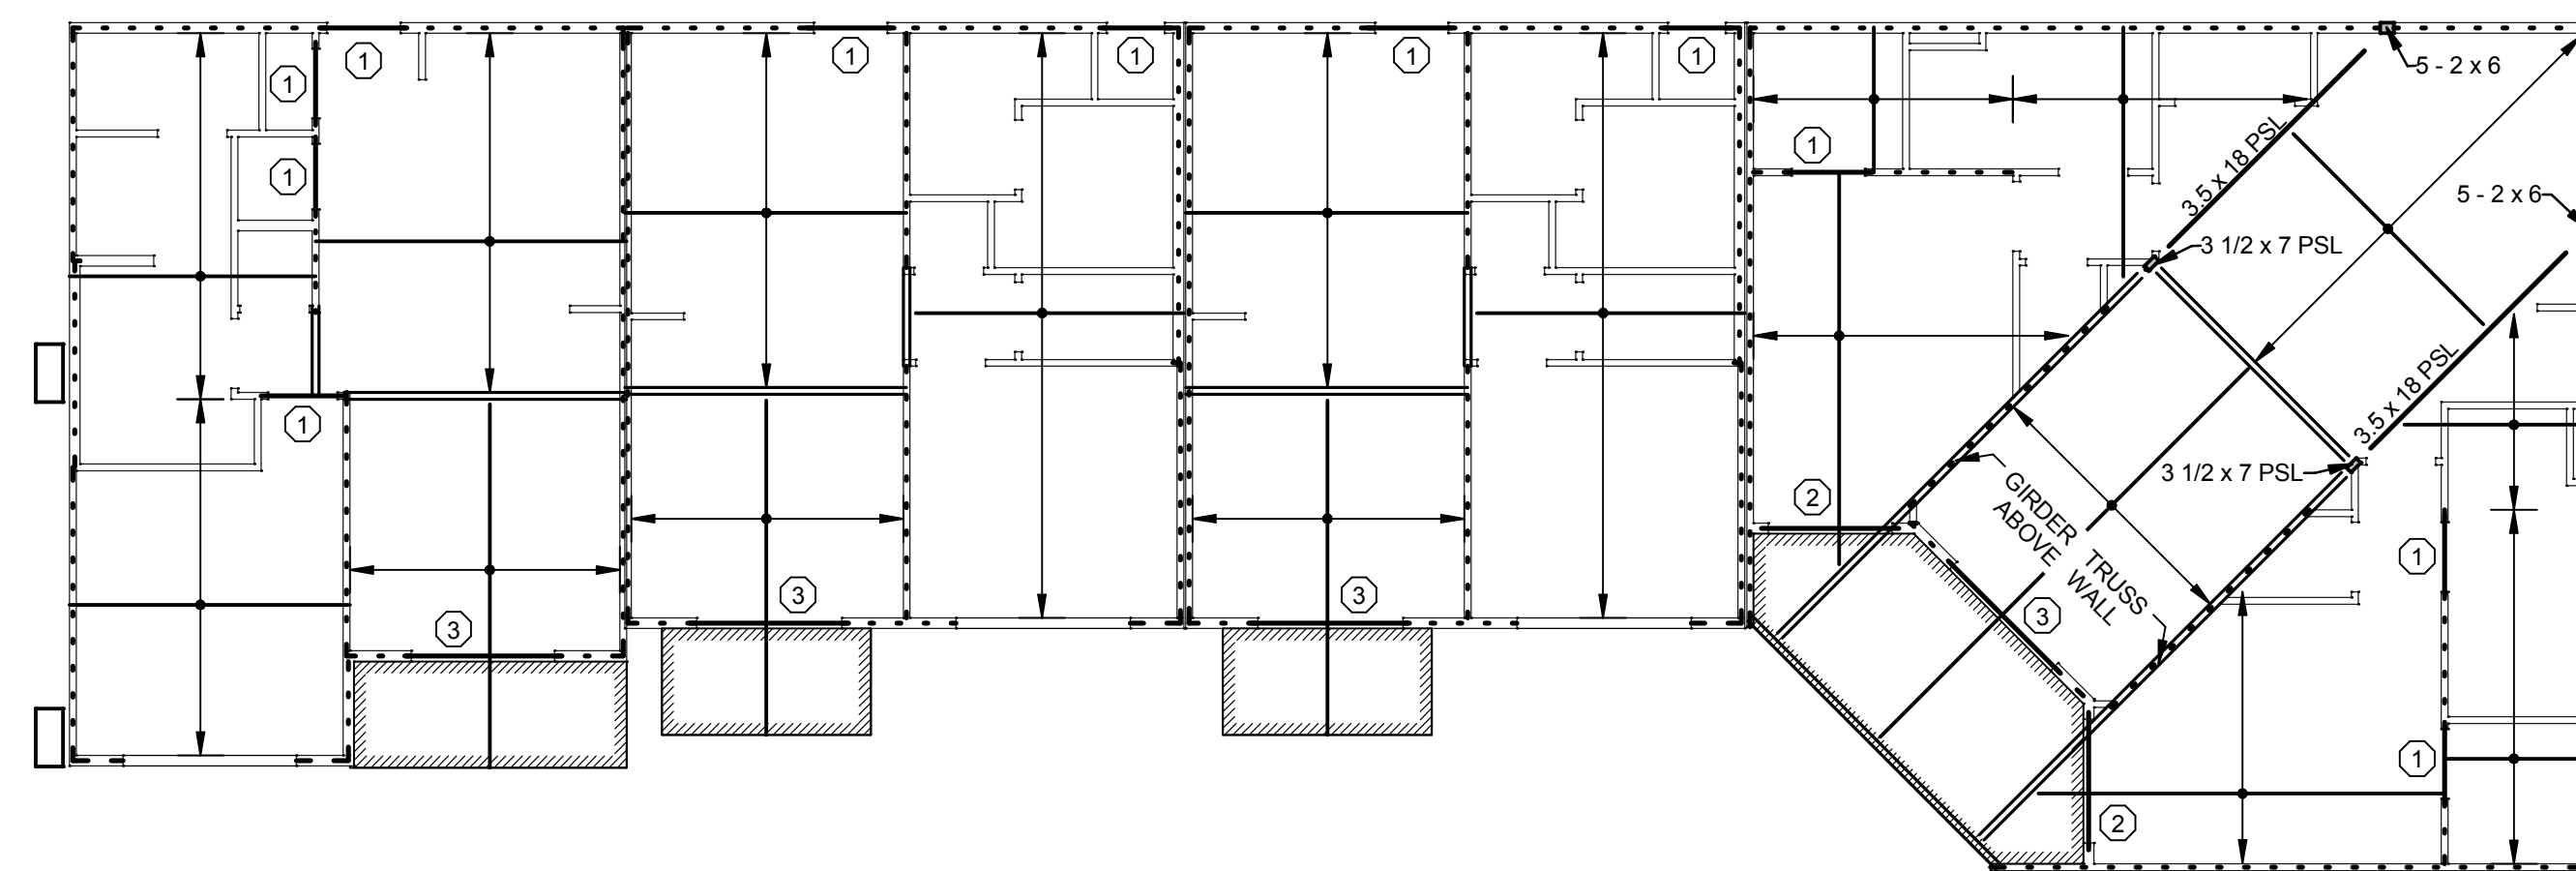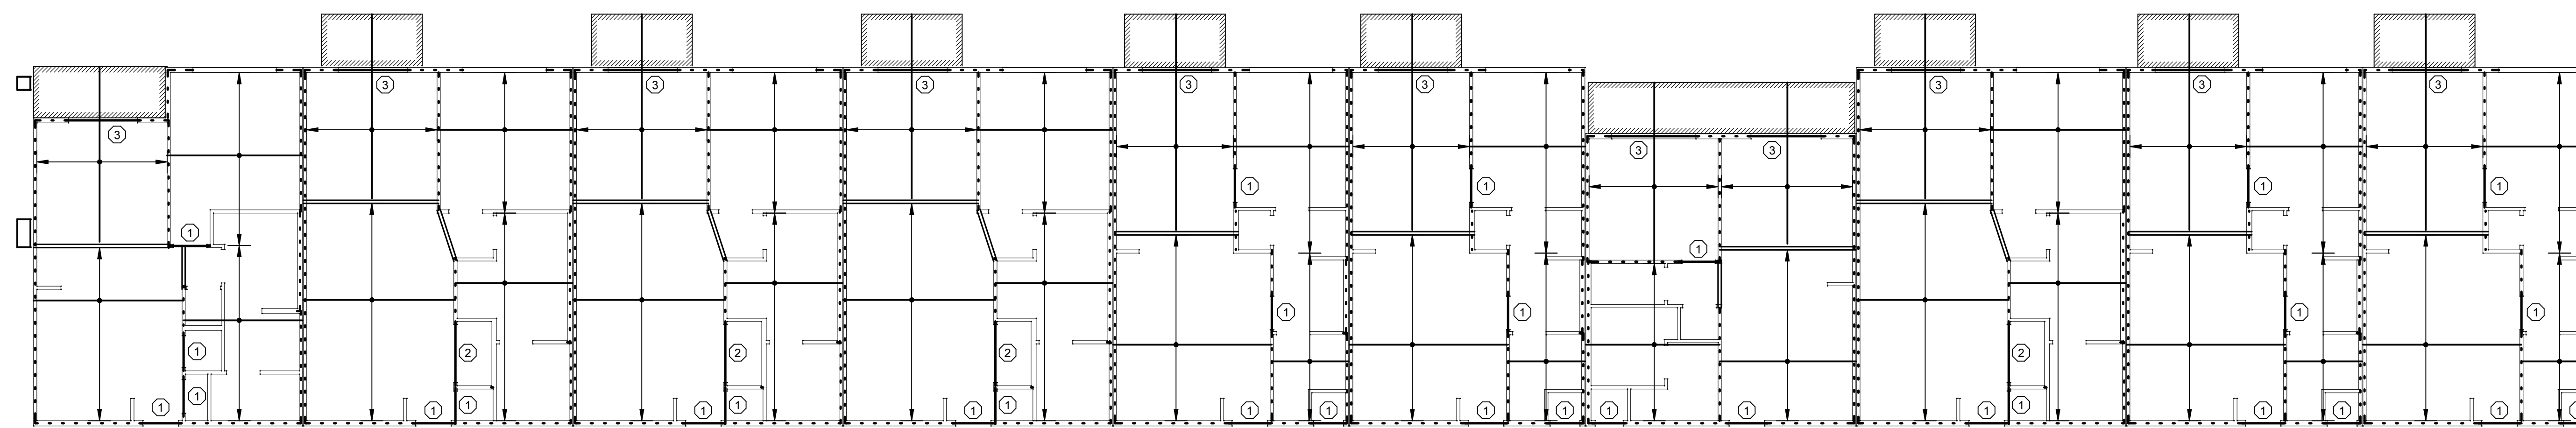

VIEWTECH INC.
4205 BELTWAY DR. ADDISON, TX 75001
(972) 661-8187 FAX (972) 661-8172

Structural Engineer
Viewtech Inc.
4205 Beltway Drive
Addison, Texas 75001
972.661.8187

MEP Engineer
Johnson Consulting Engineers, Inc.
2102 Blalock Drive
Suite 101
Austin, Texas 78758
512.990.9550

Civil Engineer
Longaro and Clarke
3839 Bee Caves Rd #150
Austin, TX 78746

Landscape Architect

Interior Designer

ISSUANCES		
No.	Description	Date
1	SCHEMATIC DESIGN	10.06.14

REVISIONS		
No.	Description	Date

a multifamily project for



and



Lamar Flats
South Lamar Street, Austin, TX

**Level 2 - Area B
Framing Plan**

Project Number	2014.222
Date	01.20.2015
Drawn By	CCW
Checked By	VL

S202B

Scale 1/8" = 1'-0"

2014 Copyright The Davies Collaborative. All Rights Reserved.

Structural Engineer
Viewtech Inc
4205 Beltway Drive
Addison, Texas 75001
972.661.8187

MEP Engineer
Johnson Consulting Engineers, Inc.
2102 Blalock Drive
Suite 101
Austin, Texas 78758
512.990.9550

Civil Engineer
Longo and Clarke
3839 Bee Caves Rd #150
Austin, TX 78746

Landscape Architect
-


Interior Designer
-

ISSUANCES

1	SCHEMATIC DESIGN	10.06.14

REVISIONS

No.	Description	Date

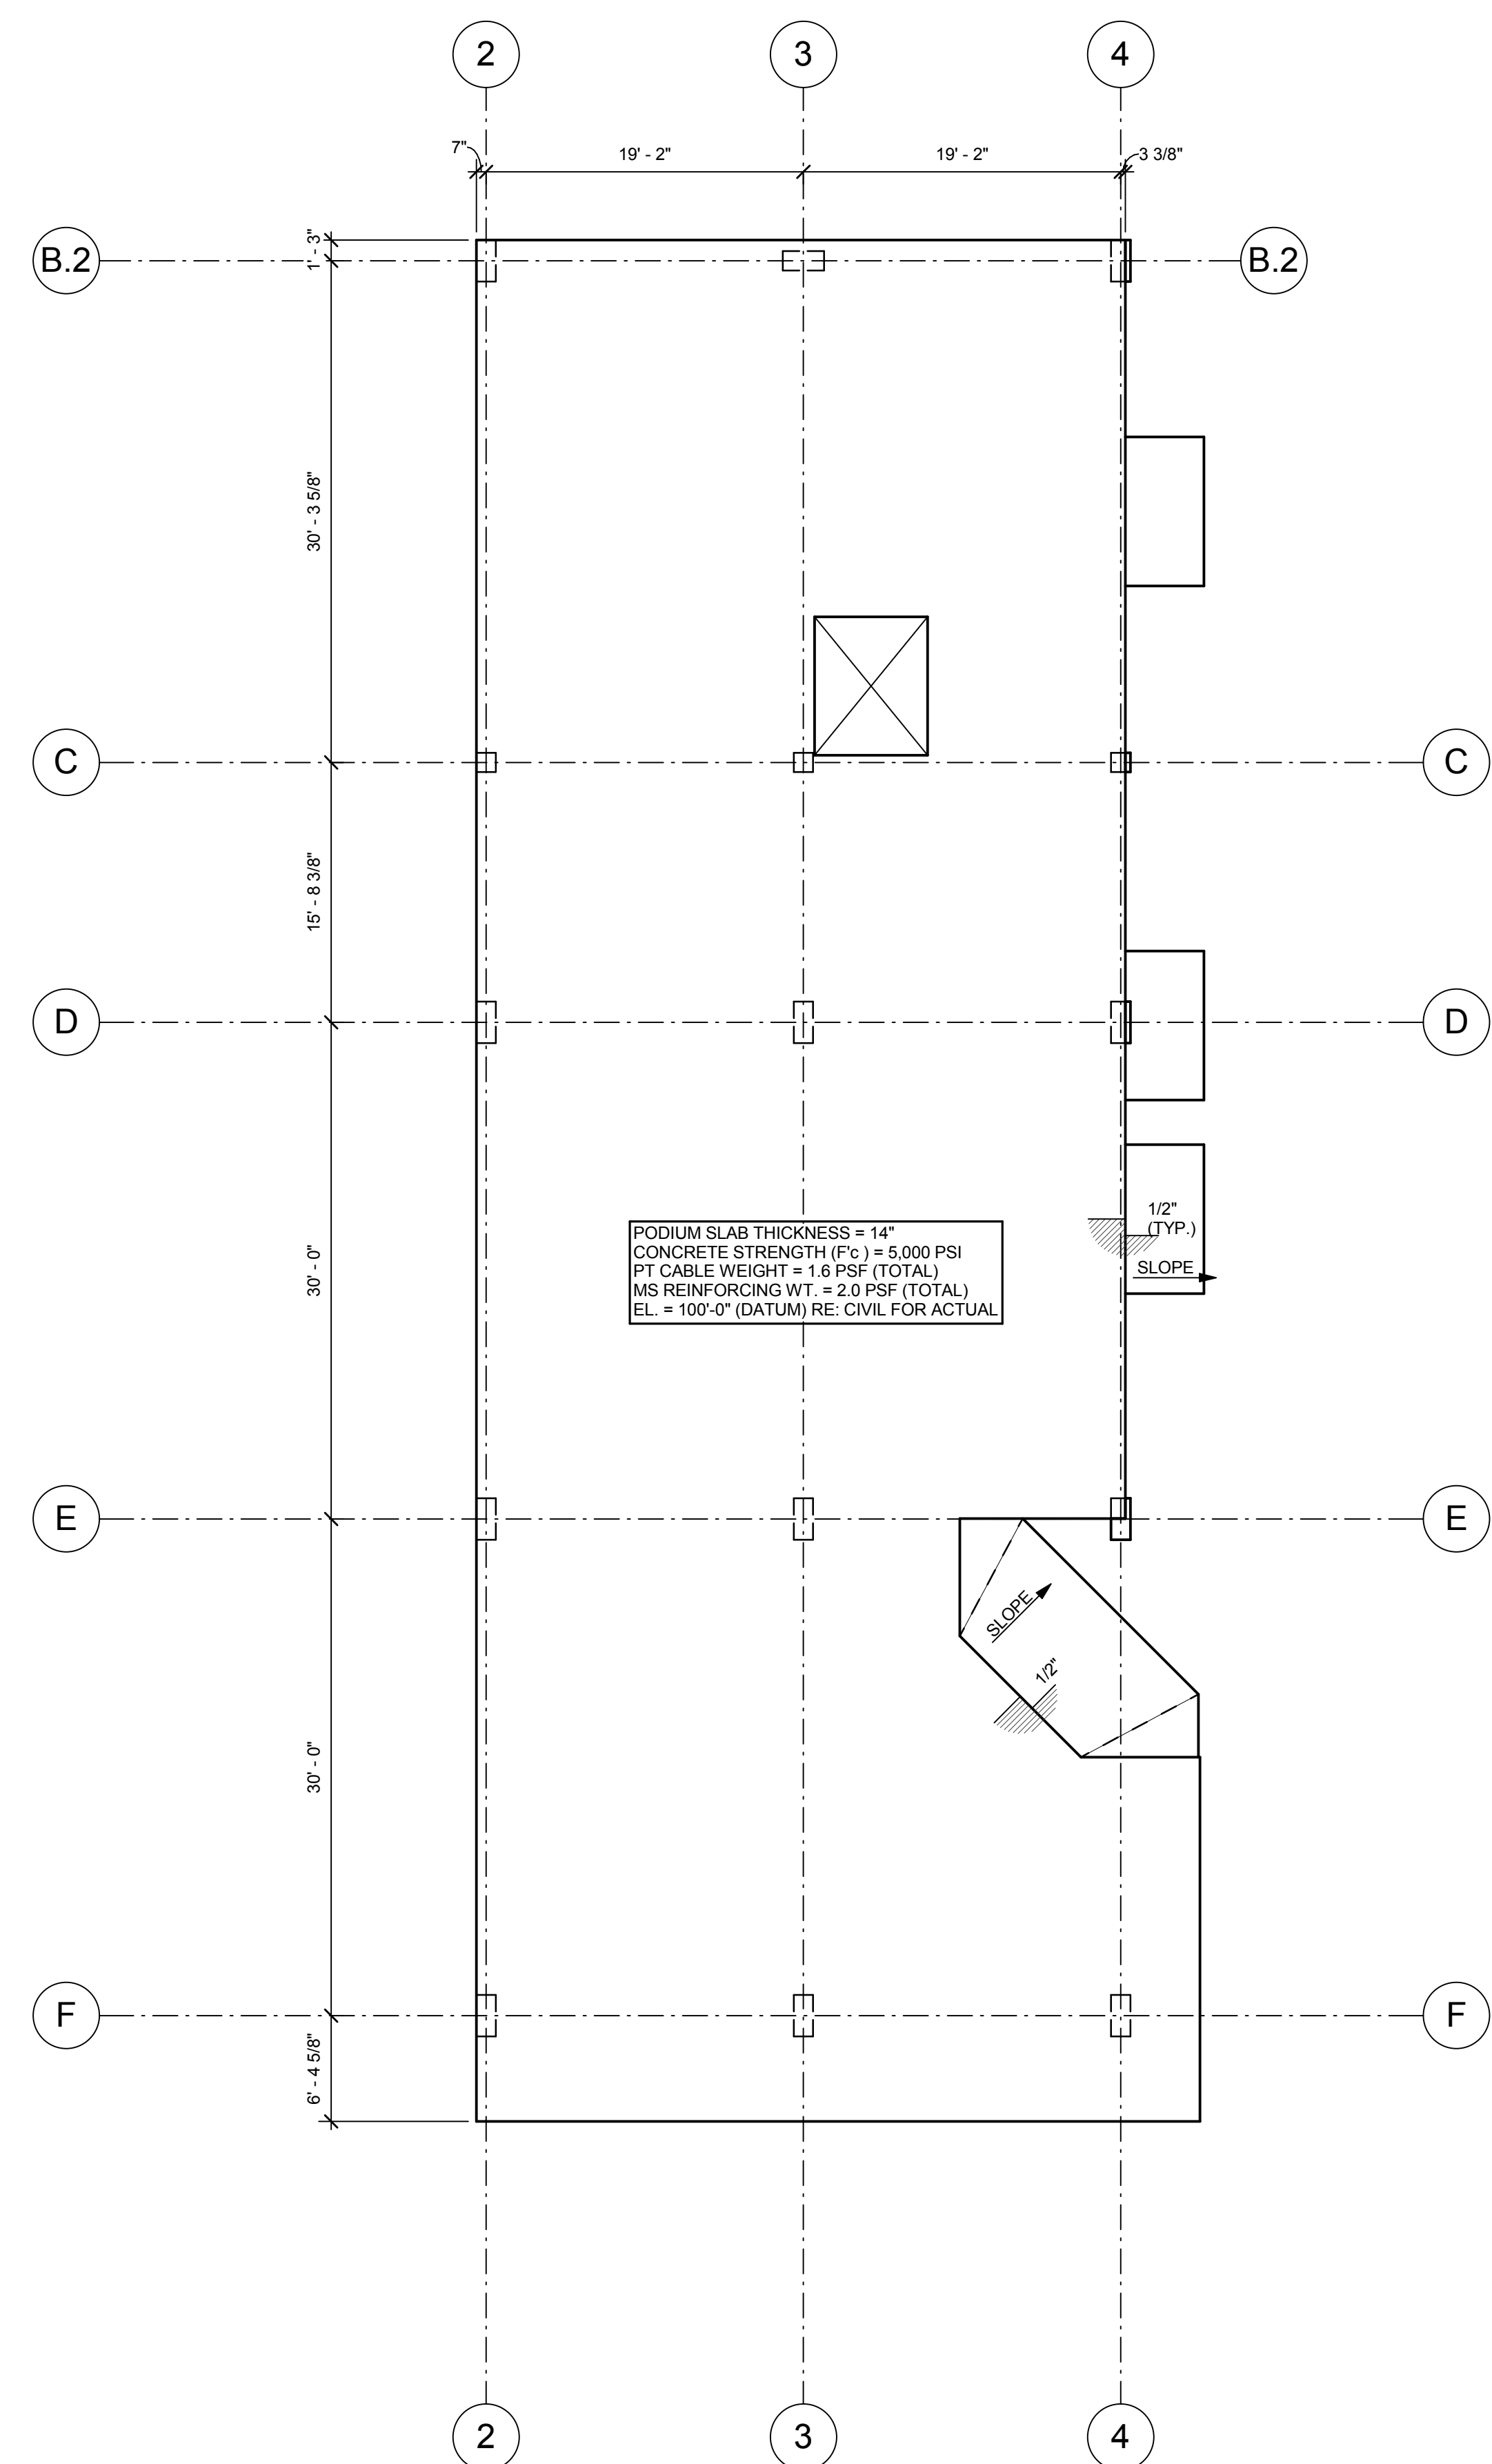

a multifamily project for



and
ARDENT
Lamar Flats
South Lamar Street, Austin, TX

**Level 3 - Area
Podium DC Plan**

Project Number	2014.222
Date	01.20.2015
Drawn By	CCW
Checked By	VL

S203A.DC

Scale 1/8" = 1'-0"

VIEWTECH, INC.
4205 Beltway Drive Addison, Texas 75201
PH. 972.661.8187 www.vtinc.net