

JESSE WILLIAMS SURVEY NO. 62
ABSTRACT 788

47.016 Ac.
LOT 1, BLOCK A

28.205 Ac.
LOT 2, BLOCK A

47.016 Ac.
LOT 1, BLOCK A

28.205 Ac.
LOT 2, BLOCK A

47.016 Ac.
LOT 1, BLOCK A

28.205 Ac.
LOT 2, BLOCK A

47.016 Ac.
LOT 1, BLOCK A


28.205 Ac.
LOT 2, BLOCK A

7.808 Ac.
LOT 3B, BLOCK A

HUDSON LOOP

YOM TRACT

HASKEL TRACT

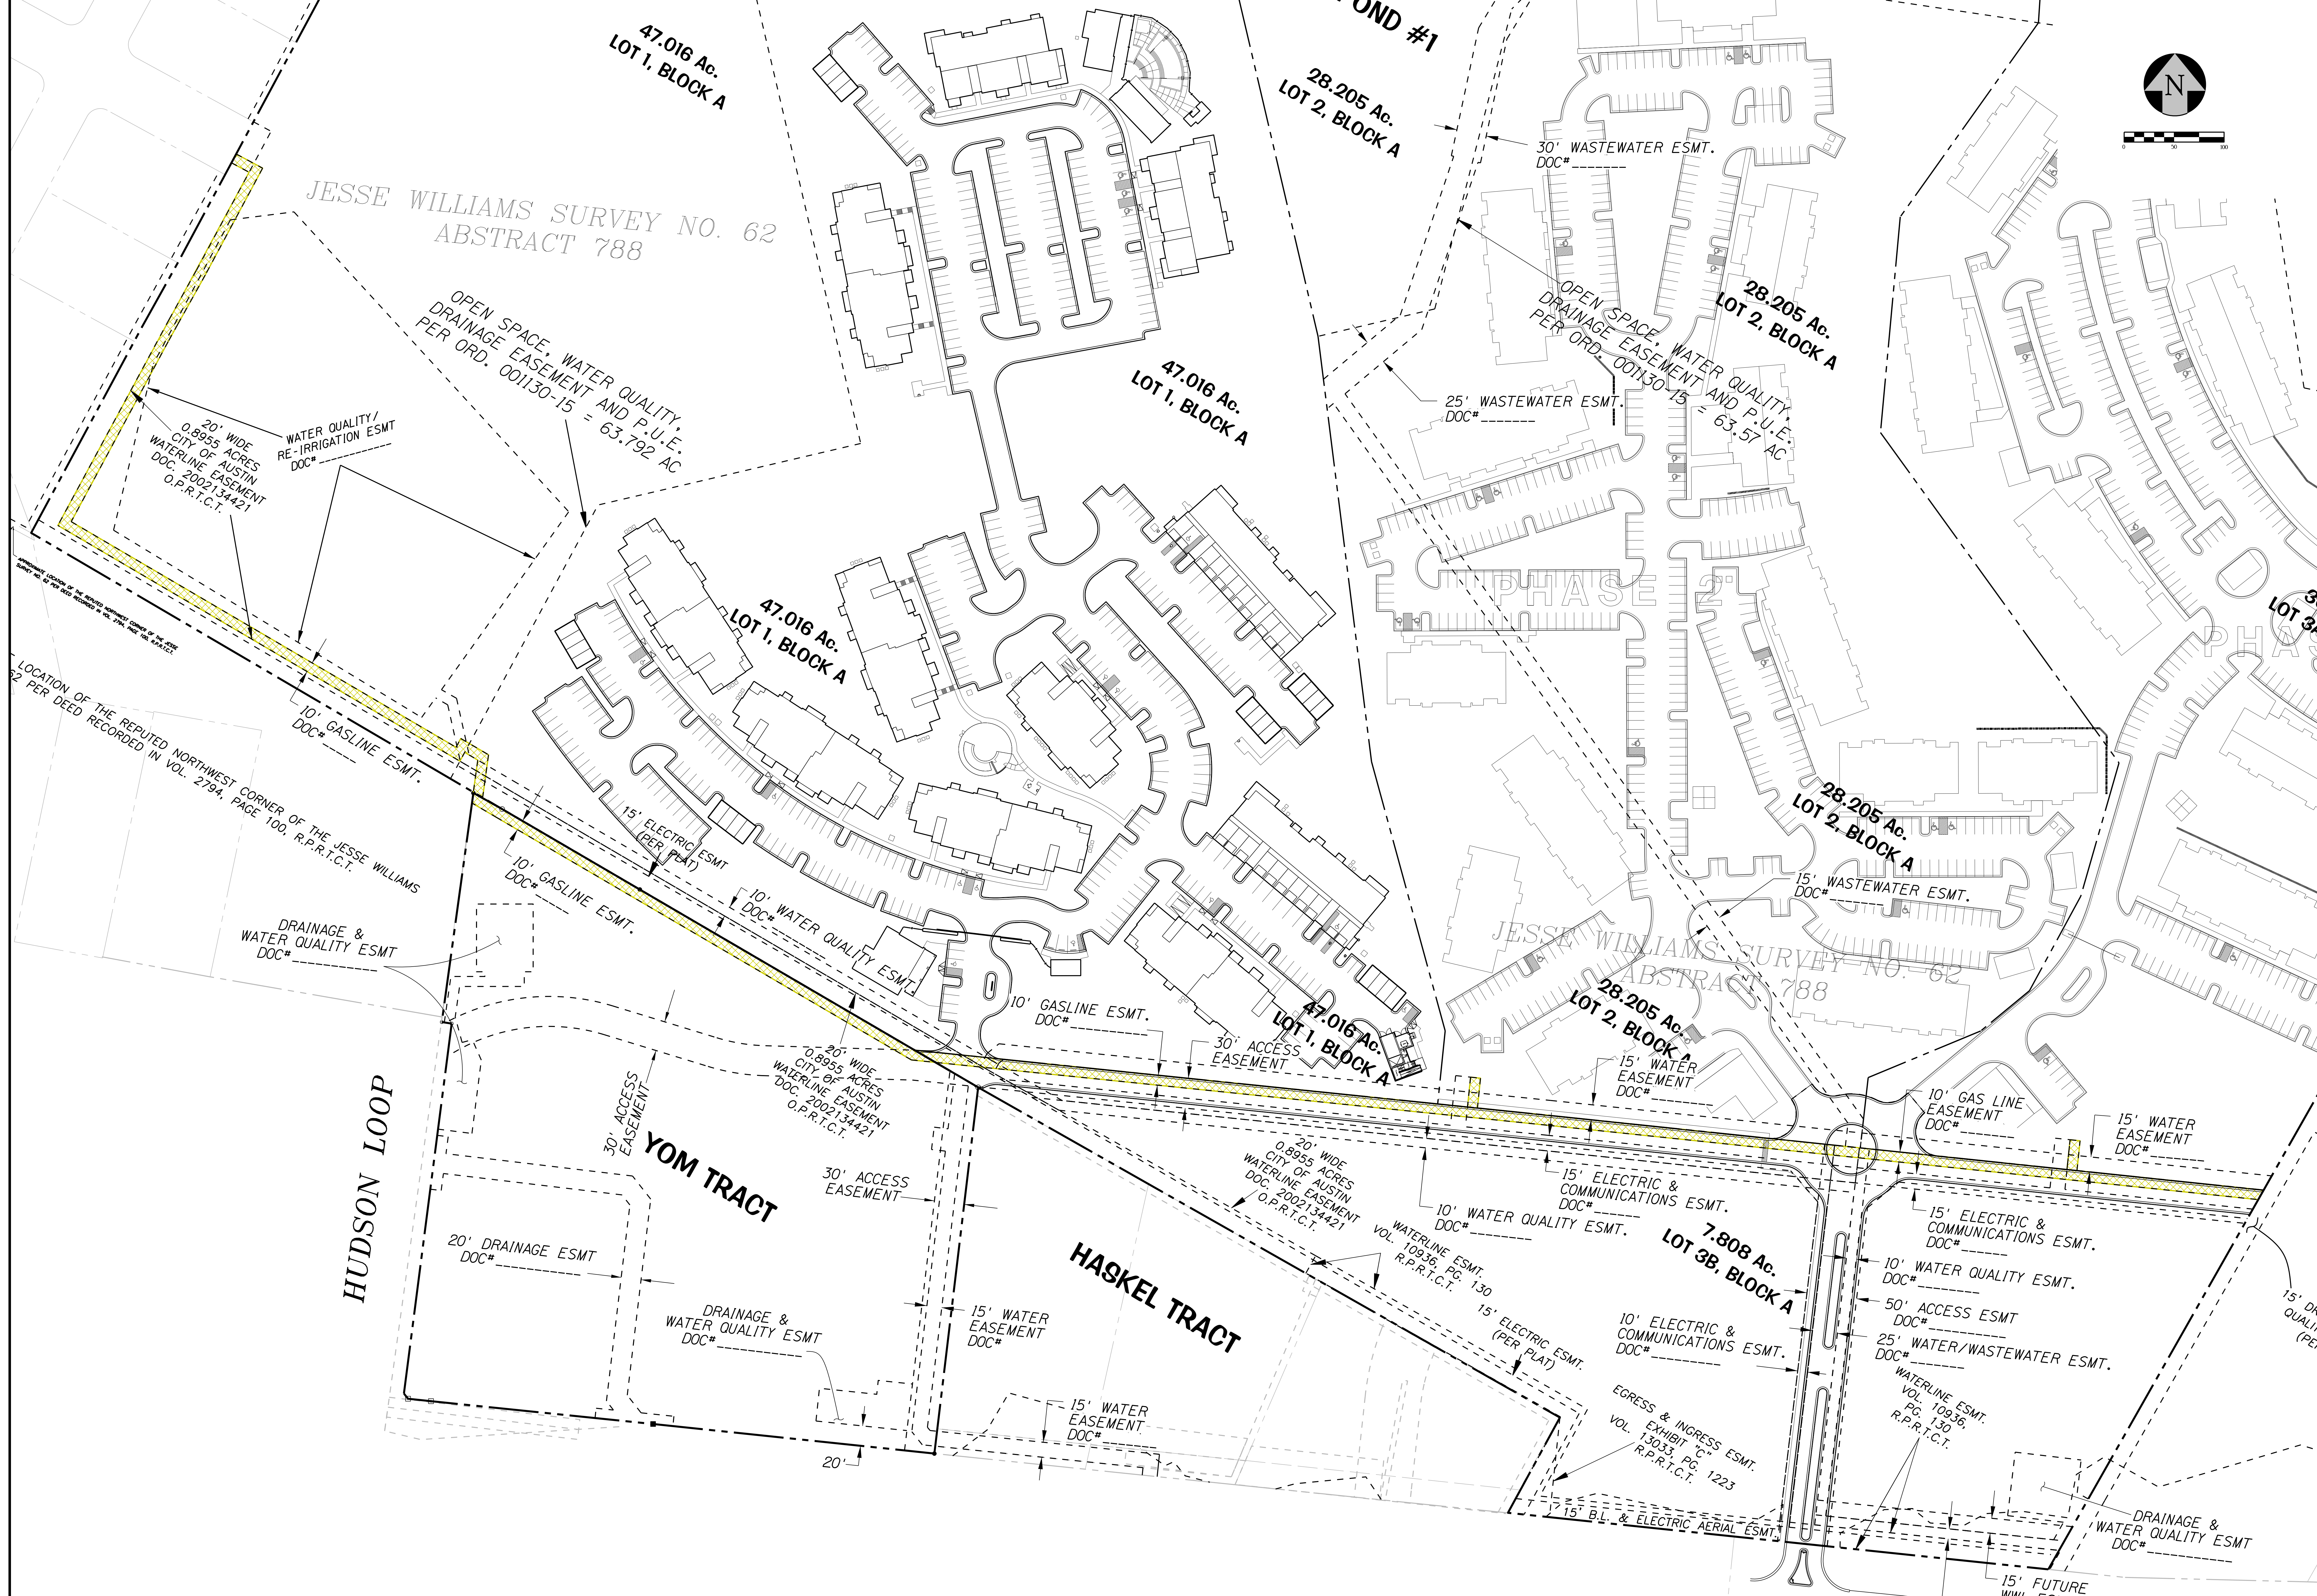

U.S. HIGHWAY 290 WEST

PROPOSED C FOR U.S. HWY. NO. 290
(R.O.W. VARIES)

DOC. 8 - GASLINE EASEMENT

LONGARO & CLARKE
Consulting Engineers

Land Development • Stormwater Management • Water Resources
3459 Bee Cove Road • Suite 150 • Austin, Texas 78746
P: 512.300.0225 • www.LongaroClarke.com • TBE Reg. No. F-944