


10-17-2016 Clubroom Kitchen Elevation - Revised due to 10'-8" actual ceiling height. Coordinate with subs.

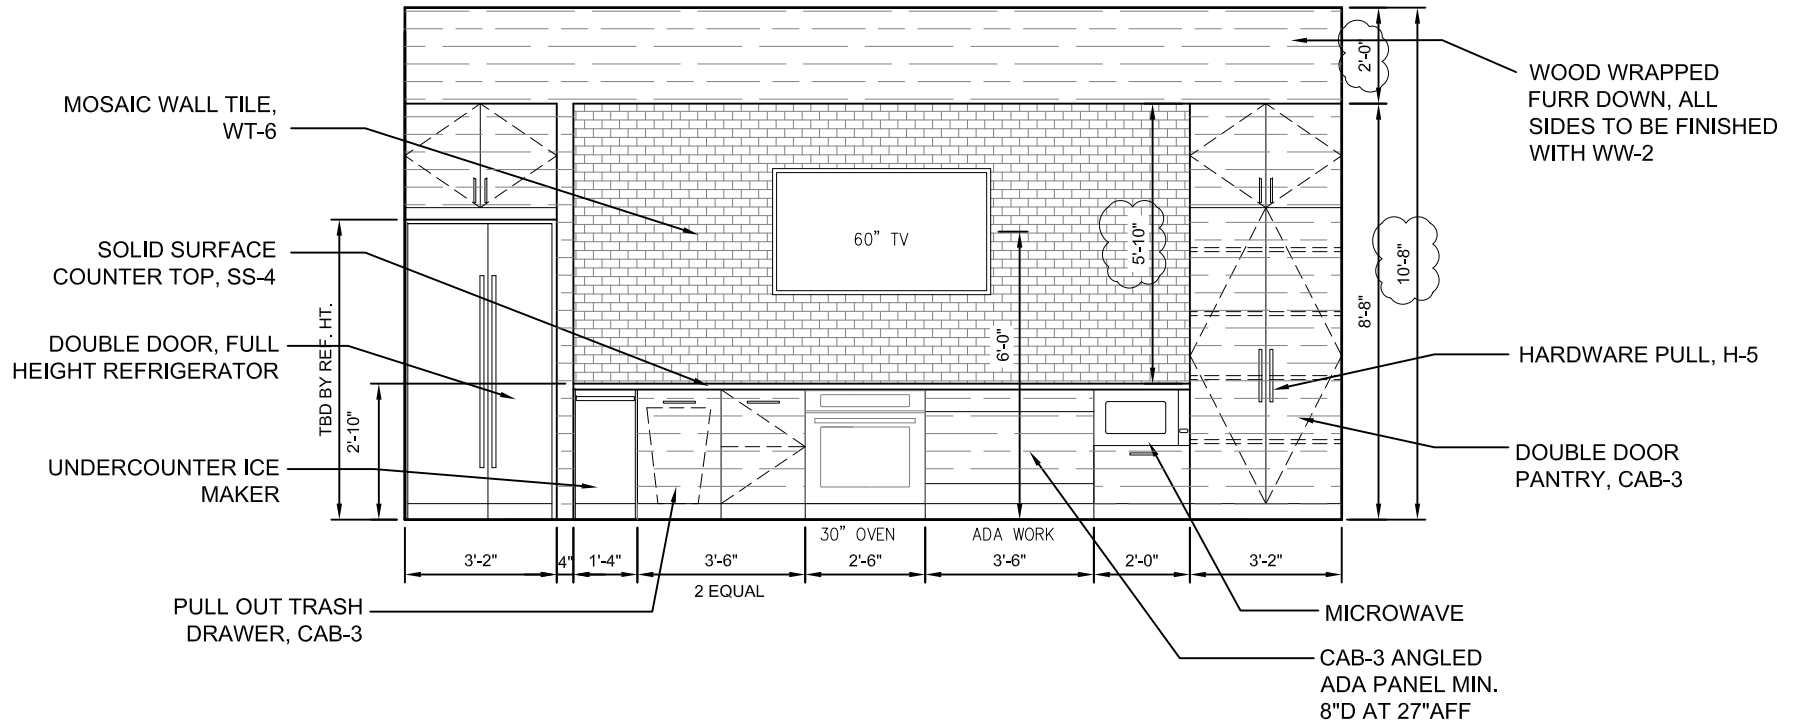

**5 CLUB @ KITCHEN**  
 Scale: 1/4" = 1'-0"