


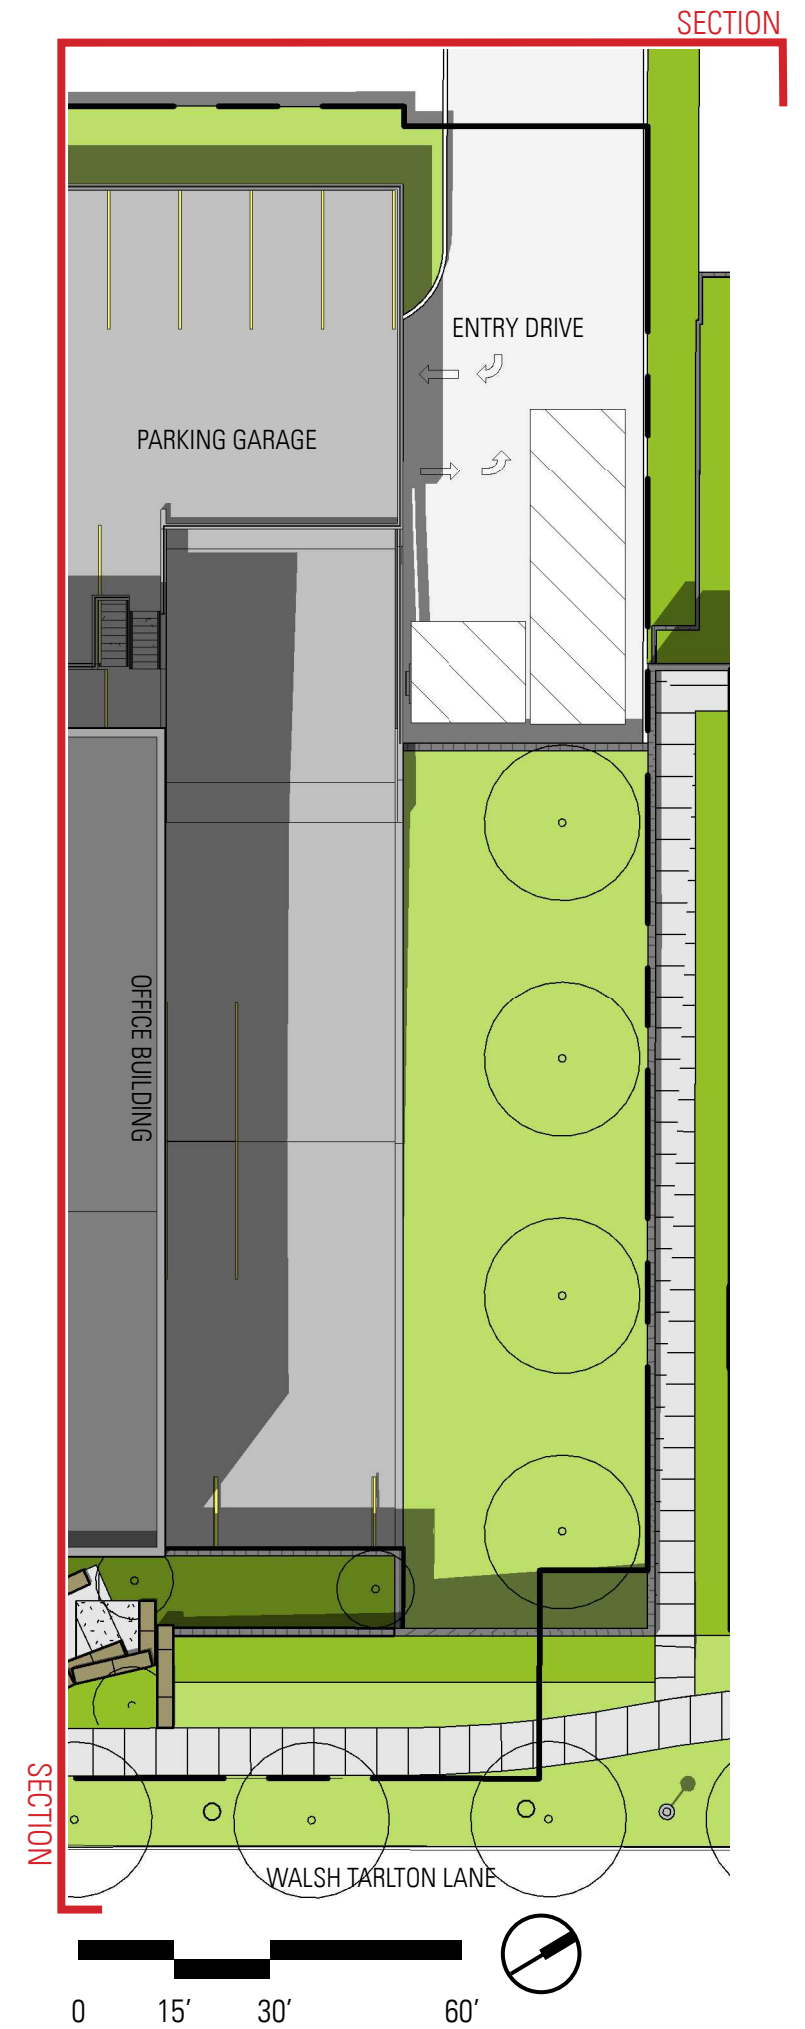


T B G **WALSH TARLTON OFFICE & PARKING GARAGE**
NORTH SITE GRADES STUDY

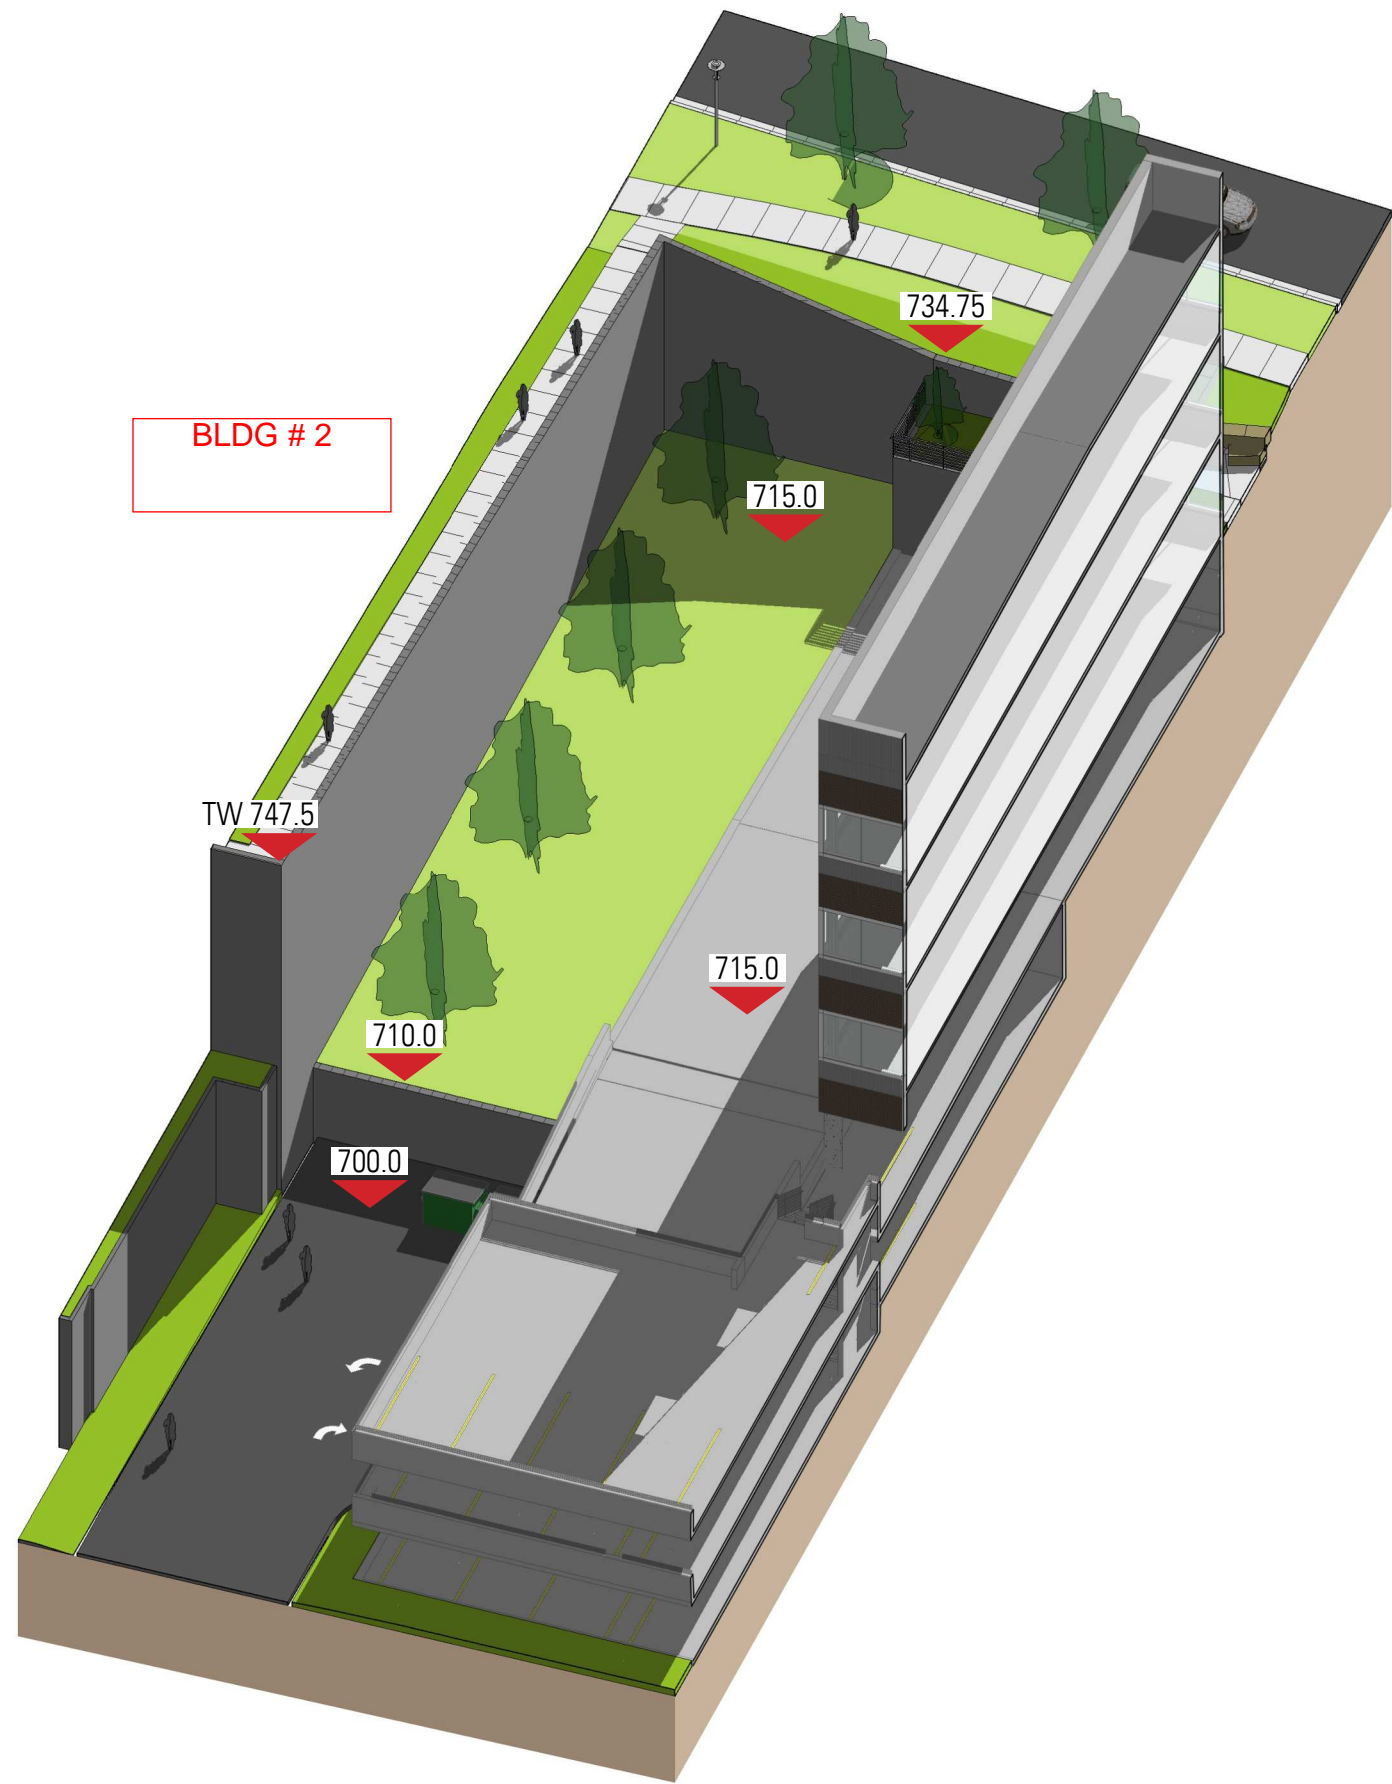

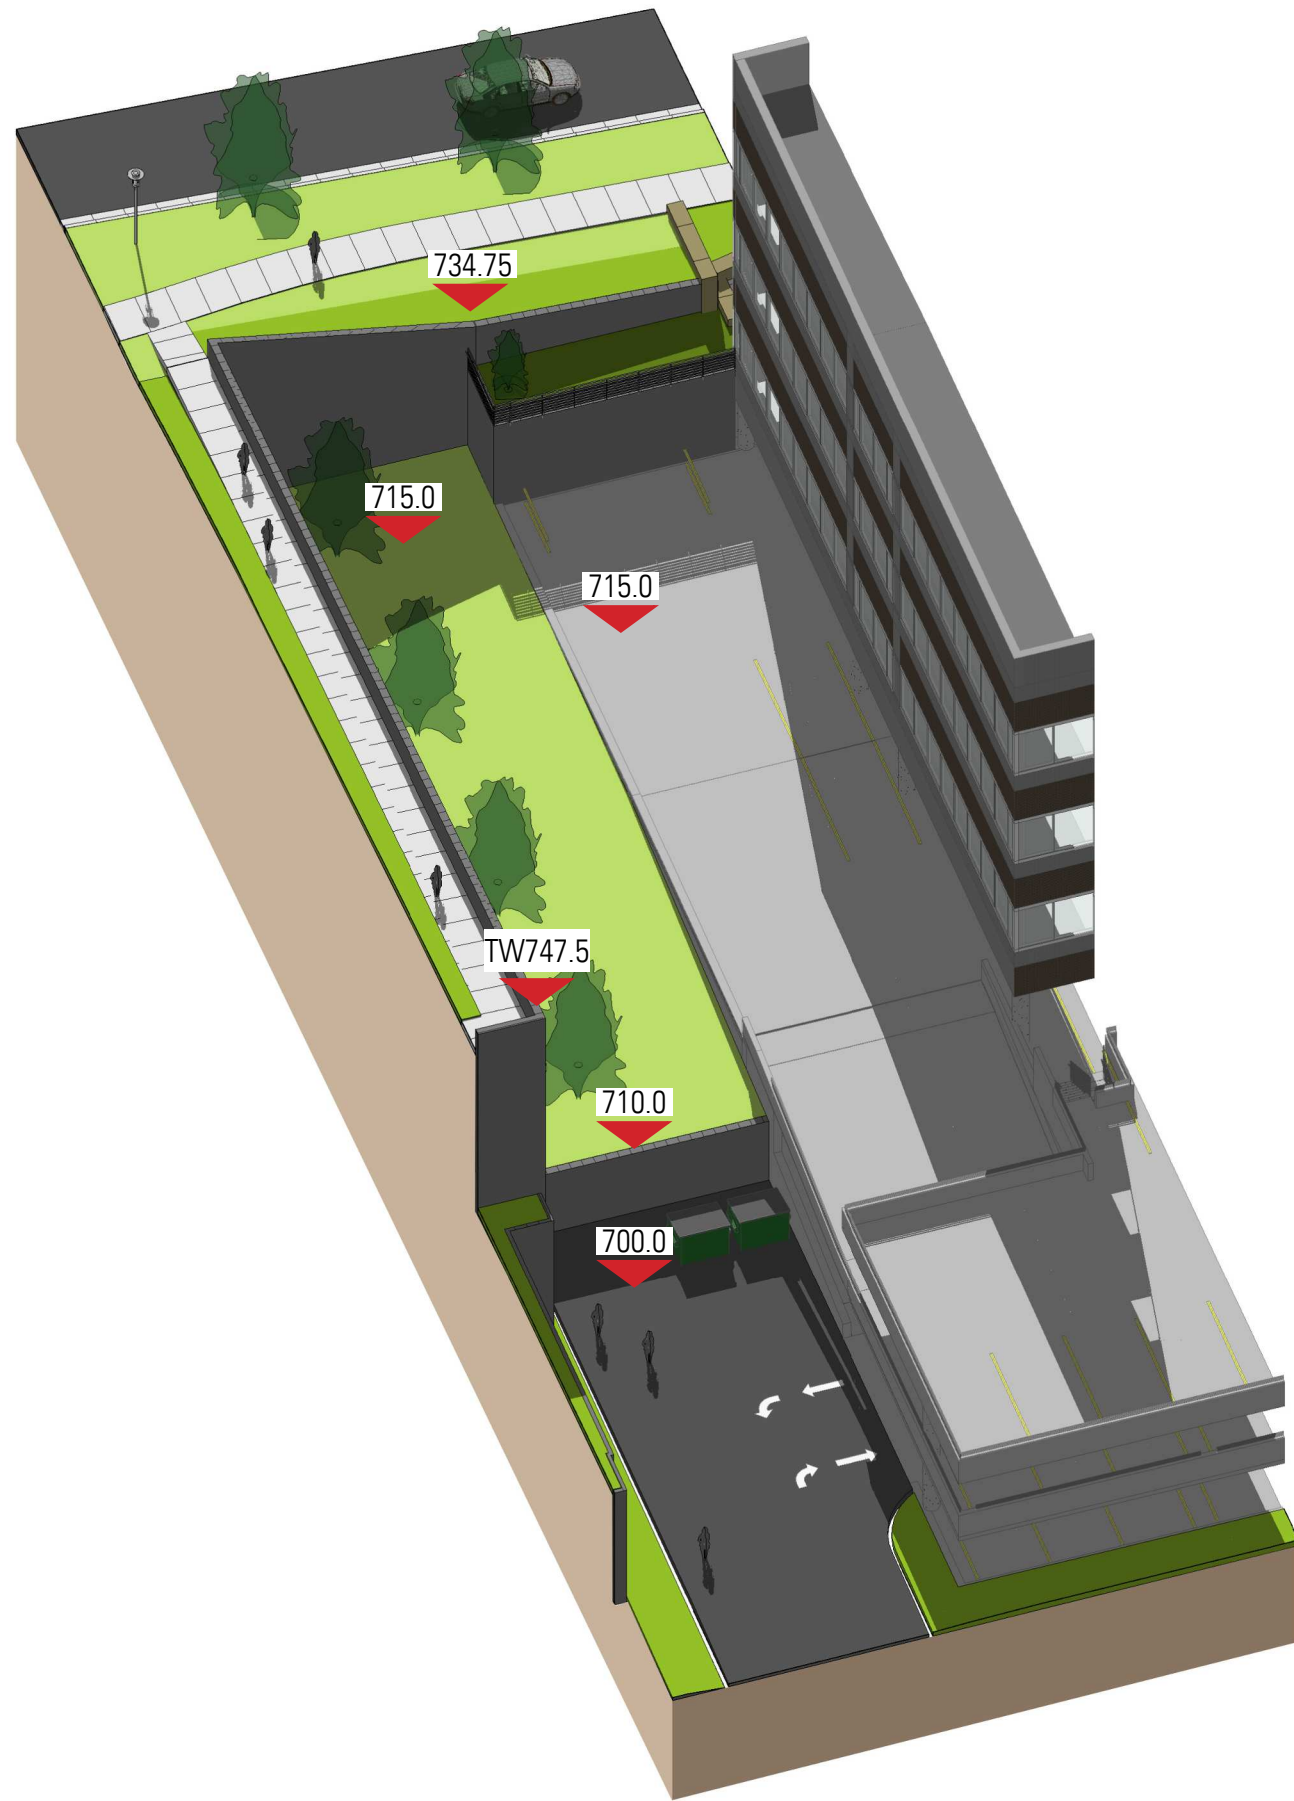

SECTION

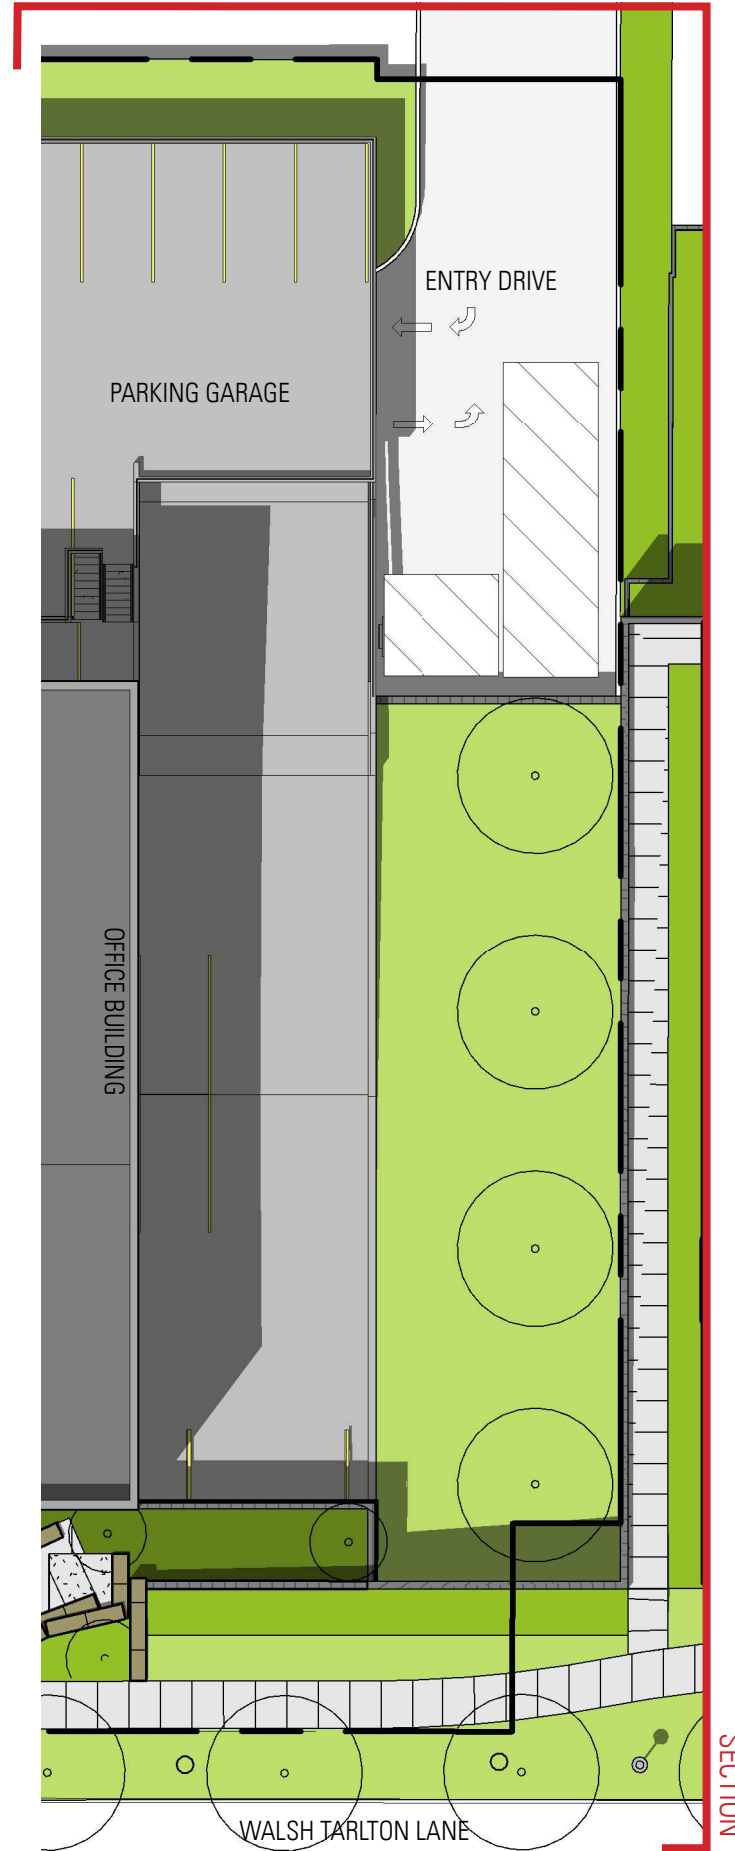

SECTION



WALSH TARLTON OFFICE & PARKING GARAGE / **SITE GRADES VIEW 02**

12.16.2015