


EXTEND TBAR  
AND DECKING  
OVER FOAM  
BLOCK. WATER  
WILL SHED OFF  
LANDING.  
INSTEAD OF INTO  
THE FOAM BLOCK

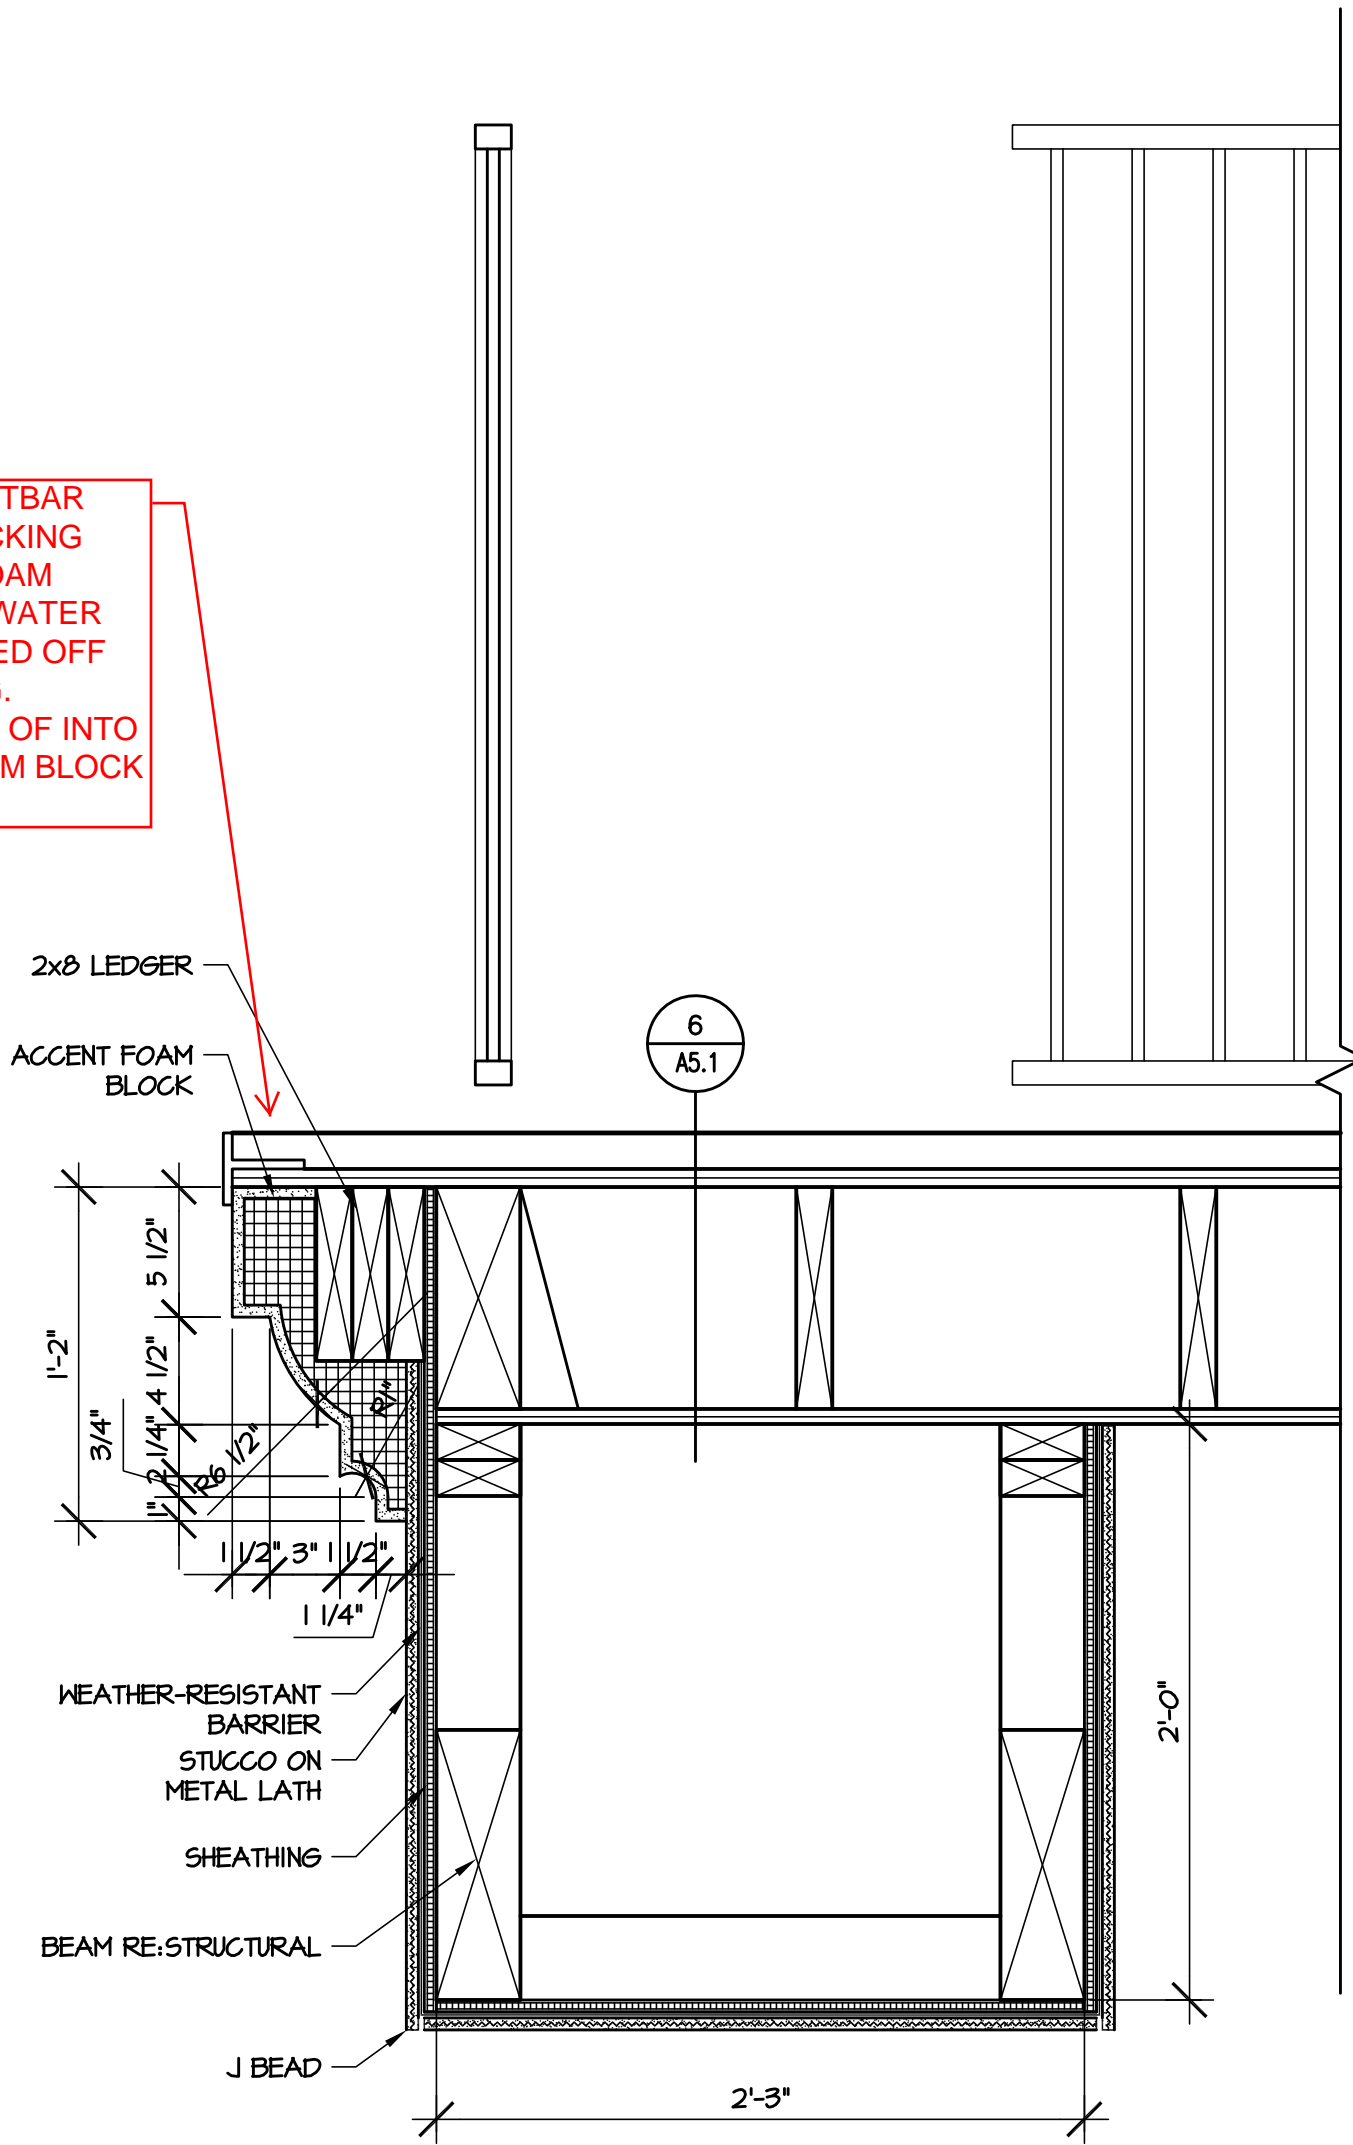

1  
**GUARDRAIL CONNECTION**  
 @ STAIR TOWER 1 1/2"